CONSTRUCTION NOTES

GENERAL NOTES


- 1. ALL ITEMS SHALL BE CONSTRUCTED TO THE DIMENSIONS AND ELEVATIONS SHOWN ON THE DRAWINGS. ANY CHANGES SHALL BE APPROVED BY THE NRCS REPRESENTATIVE ON SITE.
- 2. ALL PERMITS, EASEMENTS, AND RIGHTS OF WAY ARE THE RESPONSIBILITY OF THE LANDOWNER.
- 3. IT IS THE EXCAVATION CONTRACTORS RESPONSIBILITY TO CALL "DIG SAFE" AND TO COMPLY WITH ALL VERMONT LAWS AND REGULATIONS REGARDING THE LOCATION AND WORK AROUND UNDERGROUND UTILITIES. DIG SAFE (888) 344-7233.
- 4. ALL CONSTRUCTION ACTIVITIES SHALL BE DONE IN A MANNER THAT MINIMIZES SEDIMENT FROM ENTERING ANY WATER BODIES, INCLUDING DRAINAGE WAYS, SEE VT D.E.C. SEDIMENT AND EROSION
- 5. CONSTRUCTION MAY NOT BEGIN UNTIL THE CONTRACTOR, LANDOWNER, AND NRCS HAVE A PRE-CONSTRUCTION MEETING IN ORDER TO DISCUSS THE DETAILS OF THE PROJECT.
- 6. IT SHALL BE THE CONTRACTOR'S AND LANDOWNER'S RESPONSIBILITY TO NOTIFY NRCS AT LEAST TWO DAYS IN ADVANCE OF:
 - A. START OF CONSTRUCTION.

EARTHWORK NOTES

- 7. ALL SOD, MANURE, & ORGANIC MATTER SHALL BE REMOVED TO REVEAL CLEAN SUBGRADE. ANY TOPSOIL SHOULD BE STRIPPED AND STOCKPILED TO BE USED AS FINISH ON DISTURBED AREAS.
- 8. FILL SHALL NOT CONTAIN MANURE, VEGETATION, SOD, FROZEN MATERIAL, BRUSH, ROOTS, STONES LARGER THAN 6 INCHES IN DIAMETER, OR OTHER OBJECTIONABLE MATERIAL.
- 9. FILL SHALL NOT BE PLACED ON FROZEN SURFACES.
- 10. FILL, GRAVEL, AND PLANT MIX SHALL BE PLACED IN UNIFORM LAYERS NOT TO EXCEED 9 INCHES PRIOR TO COMPACTION.
- 11. THE MOISTURE CONTENT OF THE FILL SHALL BE SUFFICIENT TO OBTAIN FIRM COMPACTION.
- 12. COMPACTION SHALL BE ACCOMPLISHED BY THE ROUTING OF CONSTRUCTION EQUIPMENT OVER THE FILL WITH NOT LESS THAN 2 PASSES OF THE CONSTRUCTION EQUIPMENT. ONE "PASS" SHALL BE CONSIDERED SUCH THAT THE ENTIRE SURFACE OF EACH LAYER WILL BE TRAVERSED BY NOT LESS THAN 1 TRACK OF THE CONSTRUCTION EQUIPMENT.
- 13. INSTALL GEOTEXTILE FABRIC BETWEEN GRAVEL BASE AND SUBGRADE AS DESCRIBED IN VT CONSTRUCTION SPECIFICATION 54.
- 14. INSTALL SURFACE DRAINAGE IF DETERMINED BY NRCS THAT IT IS NECESSARY.

FINISH WORK NOTES:

15. ALL AREAS DISTURBED BY CONSTRUCTION SHALL BE SEEDED AND MULCHED ACCORDING TO CONSTRUCTION SPECIFICATION #52.

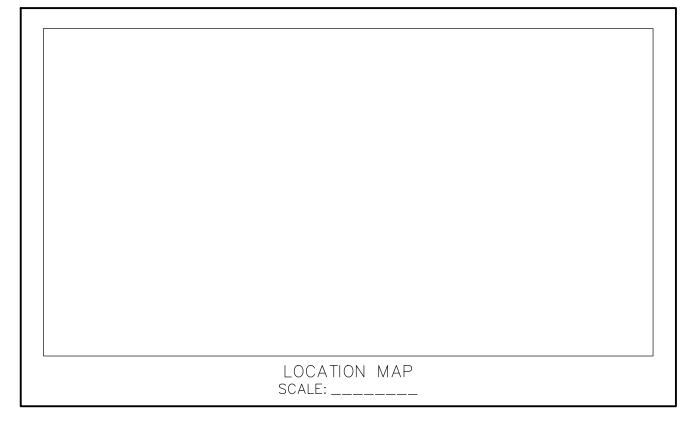

BILL OF MATERIALS

ITEM #	ITEM	QUANTITY	UNIT	CONSTRUCTION SPECIFICATIONS
1.	SITE PREPARATION	FOR	JOB	1, 5
2.	EARTHWORK		C.Y.	11
3.	GRAVEL BASE		C.Y.	11
4.	PLANT MIX		C.Y.	11
5.	SEEDING & MULCHING		C.Y.	52



Date	WING1/1/2021		
Designed	Drawn VT STANDARD DRAWING	Checked	Approved by
states	ent or Iture	es	vice

United St Departme Agricult


CLASS W 깅 HAZARD LOV

-GRAVEL PAD OF MATERIALS

FACILITY-S & BILL MORTALITY
JCTION NOTES ANIMAL ONSTRUC

ile Name

Drawing Name VT-316-002-2021

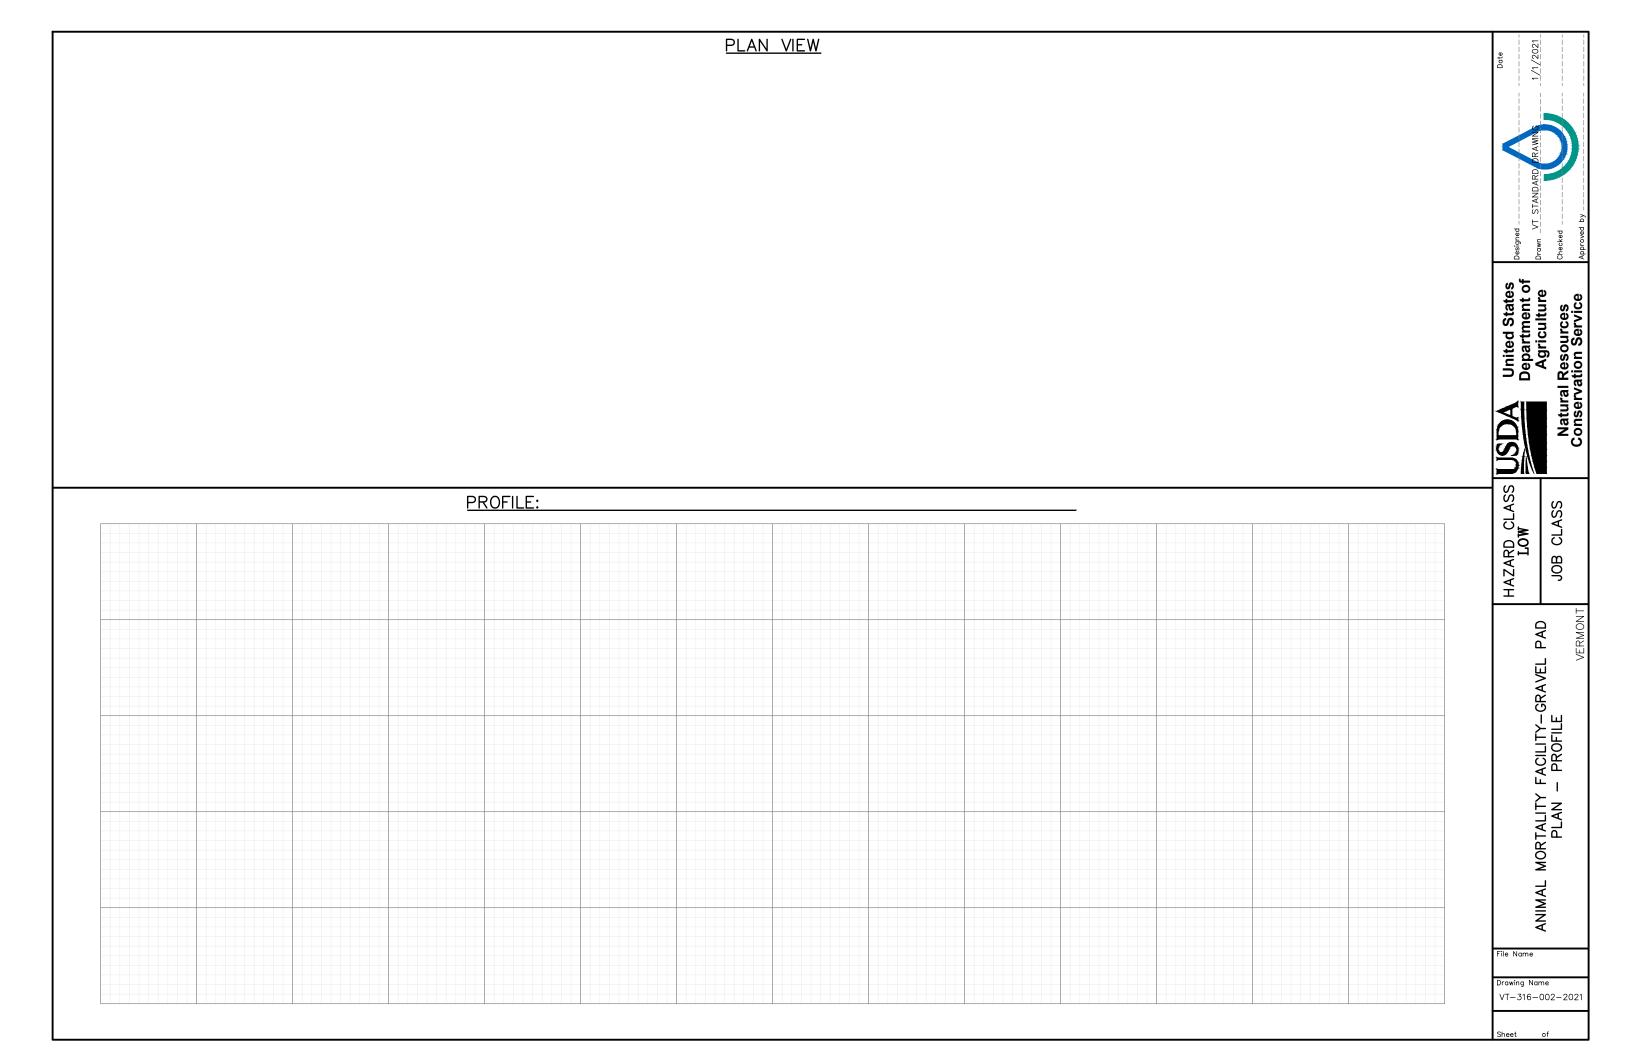

ANIMAL MORTALITY FACILITY - GRAVEL PAD SECTION DETAILS

(NOT TO SCALE)

SECTION VIEW - GRAVEL PAD


NON-WOVEN GEOTEXTILE

4" PLANT MIX

6" TO 12" BANK RUN GRAVEL


EXISTING GROUND

ELEVATION VIEW - INTERIOR

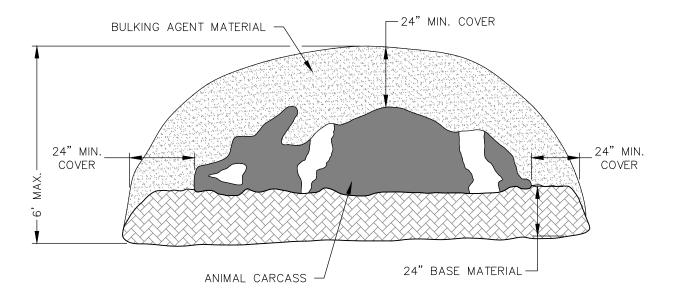


BULKING AGENT MATERIAL: ______ BASE MATERIAL: _____

ISOMETRIC VIEW

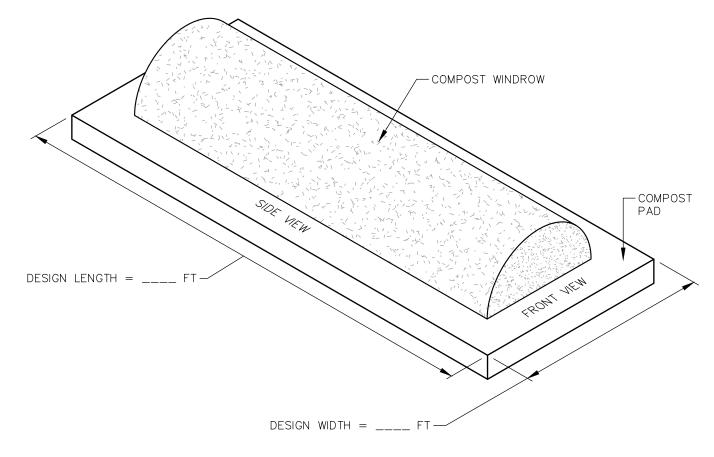

<u>ELEVATION VIEW - EXTERIOR</u>

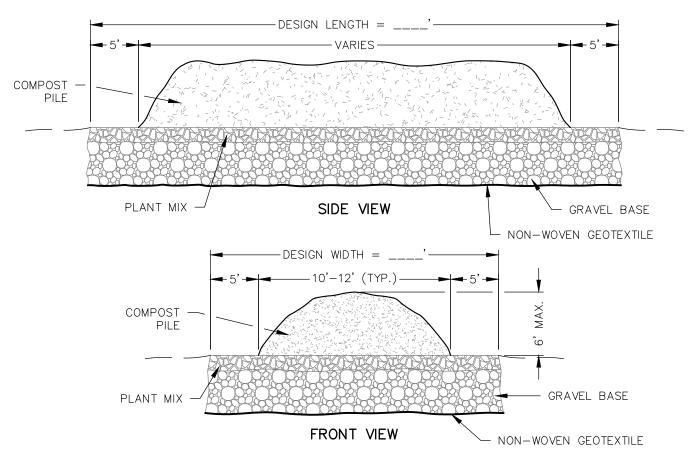

United States Department of Agriculture HAZARD CLASS LOW CLASS

> PAD ANIMAL MORTALITY FACILITY—GRAVEL SECTION DETAILS

VT-316-002-2021