

PRE-CONSTRUCTION CERTIFICATION:

THE PROPOSED BUILDING ENVELOPE IMPROVEMENT WILL BE CONSTRUCTED IN ACCORDANCE WITH THE FOLLOWING DRAWING AND PRACTICE CODE 672. ALL CHANGES HAVE BEEN APPROVED BY AN ENGINEER WITH JOB APPROVAL AUTHORITY LEVEL IV OR GREATER. ALL ADDITIONS HAVE BEEN APPROVED BY NRCS.


_____ OWNER	_____ DATE	_____ NRCS REPRESENTATIVE	_____ DATE	_____ ENGINEER (IF REQUIRED)	_____ DATE
----------------	---------------	---------------------------------	---------------	------------------------------------	---------------

AS-BUILT CERTIFICATION:

THIS PRACTICE HAS BEEN CONSTRUCTED IN ACCORDANCE TO THESE PLANS AND MEETS NRCS STANDARDS AND SPECIFICATIONS.

_____ NRCS REPRESENTATIVE	_____ DATE	_____ ENGINEER (IF REQUIRED)	_____ DATE
---------------------------------	---------------	------------------------------------	---------------

BUILDING ENVELOPE
IMPROVEMENT:
JOB CLASS: _____

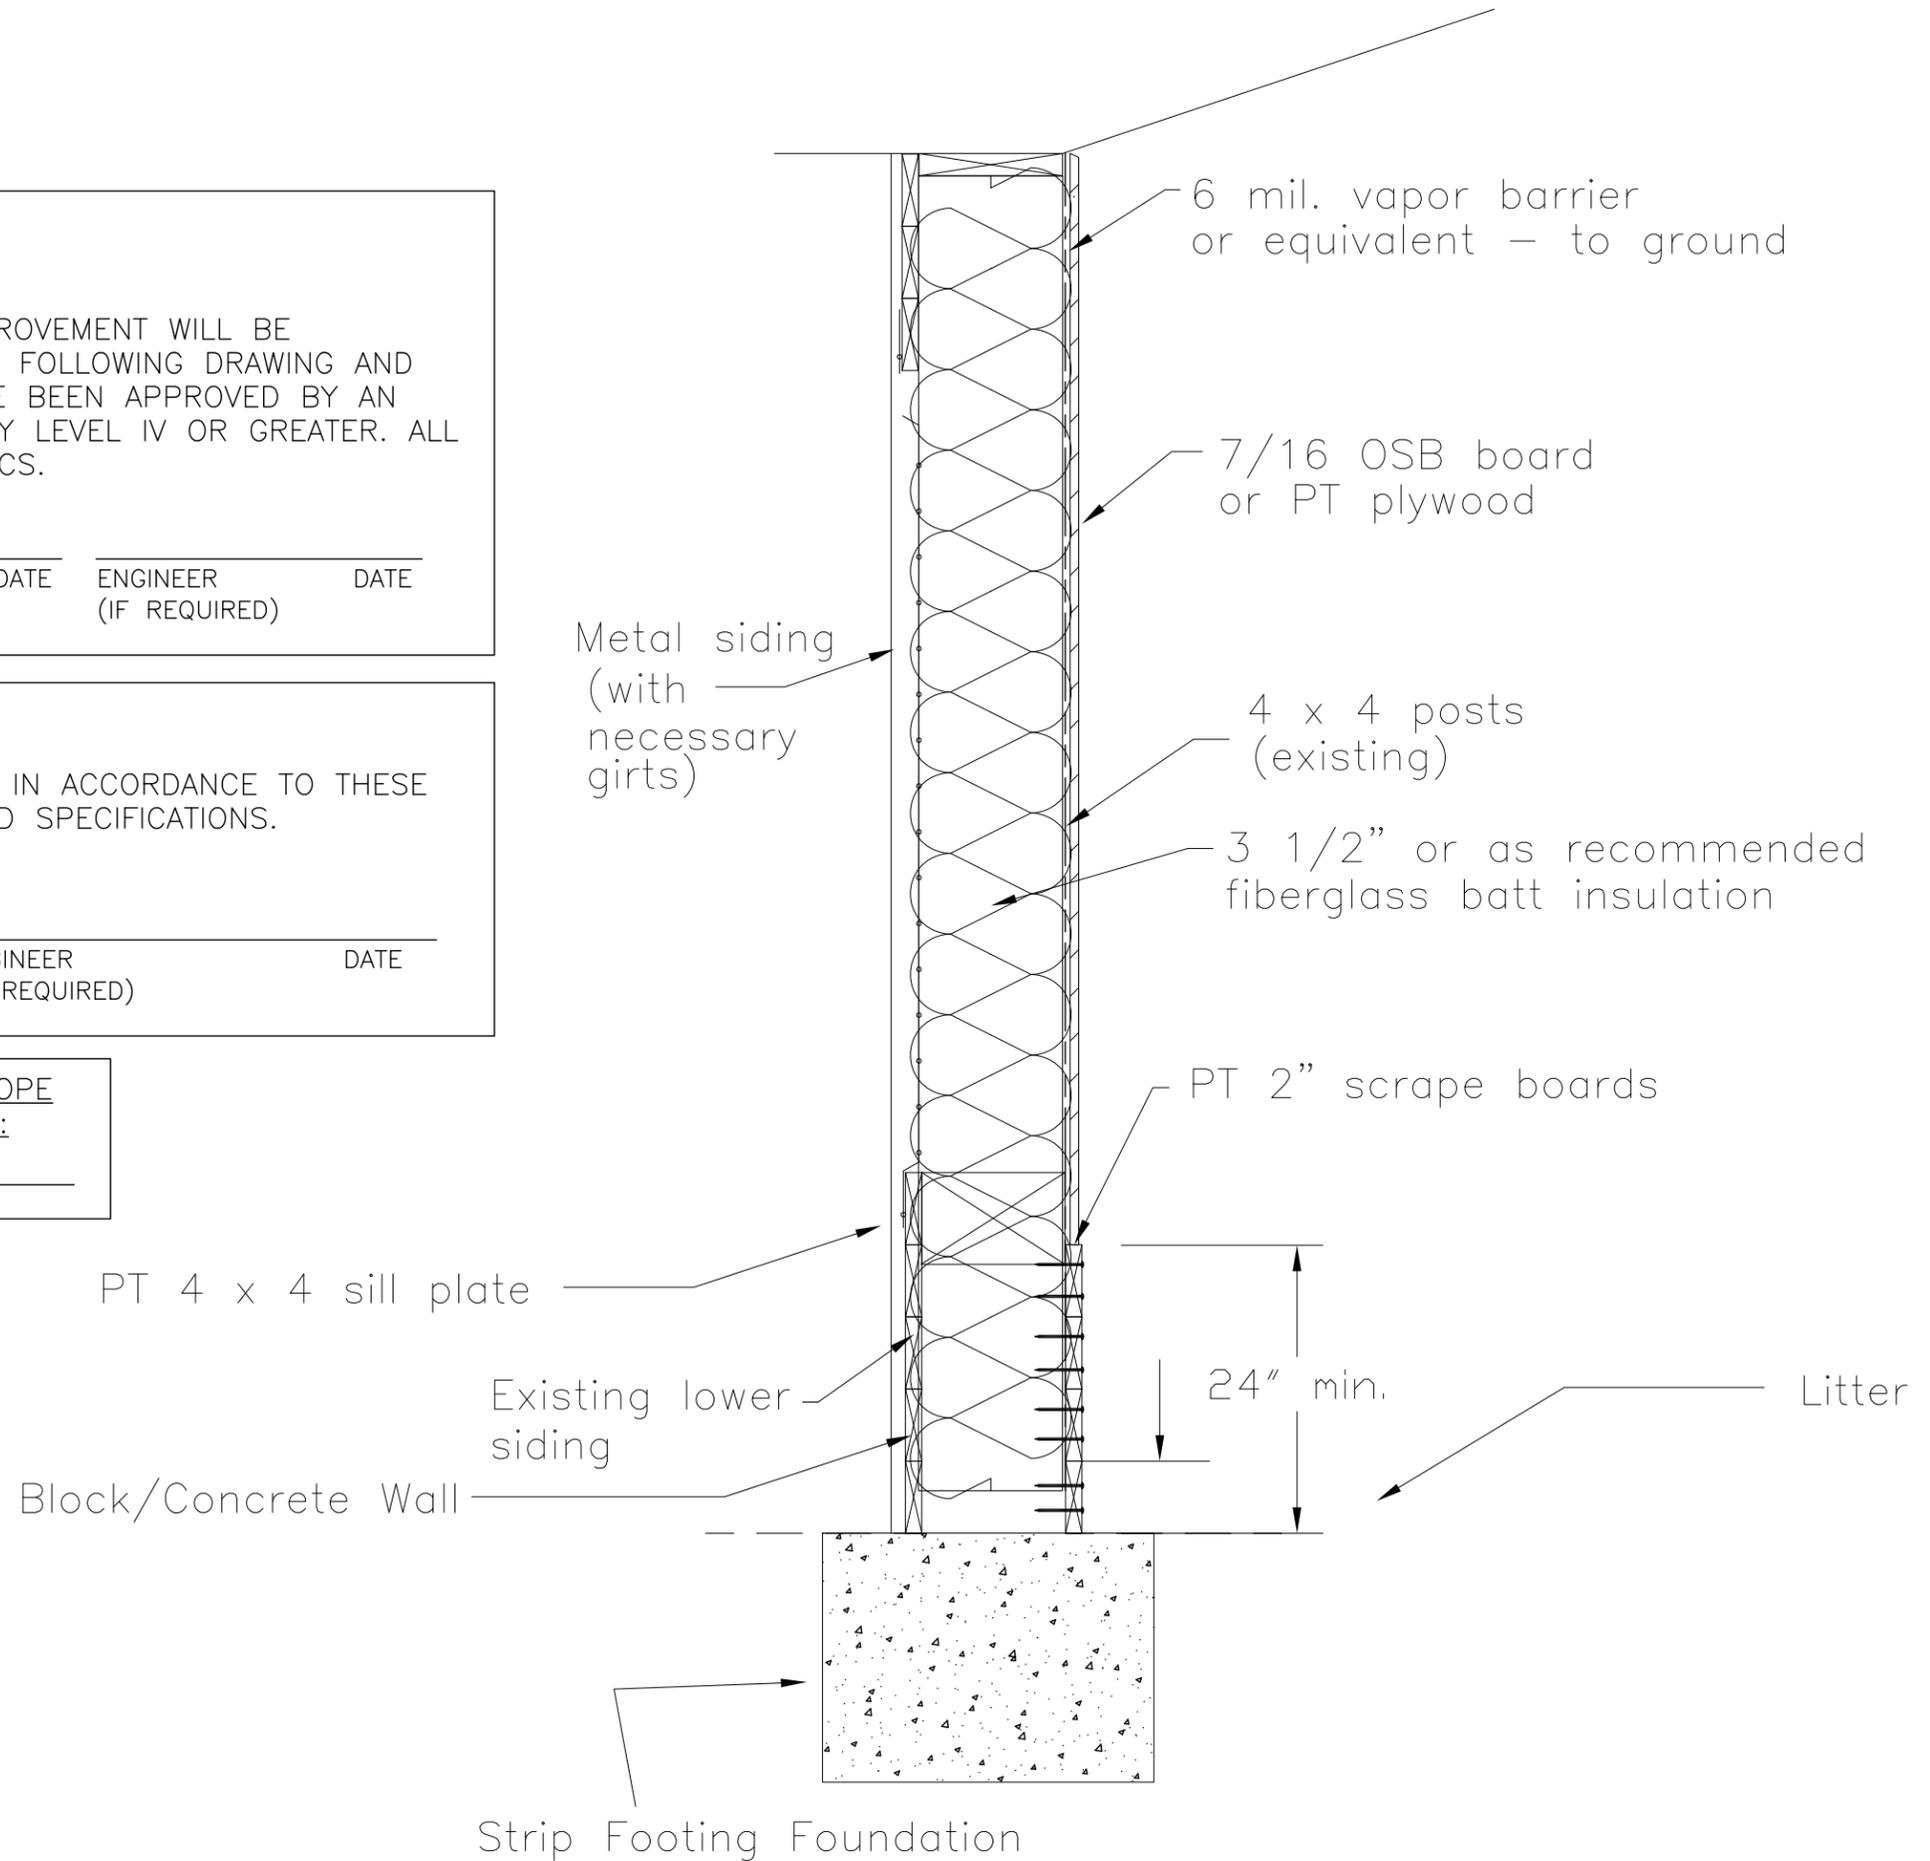

Designed	B. Quinn	Date	12/15
Drawn	B. Quinn		12/15
Checked	D. Guthrie		12/15
Approved	D. Guthrie		12/15

BUILDING ENVELOPE IMPROVEMENT
CPS 672
Curtain Walls to Batt Insulated Walls
Location: _____
Producer: _____

United States
Department of
Agriculture
USDA
Natural Resources
Conservation Service

File No.
Batt Insulated
Walls.dwg
Drawing No.
GA-ENG-672-01
12/23/15 10:31 AM
Sheet 1 of 1