


ENERGIZER TO ELECTRIC FENCE CONNECTION & GROUNDING

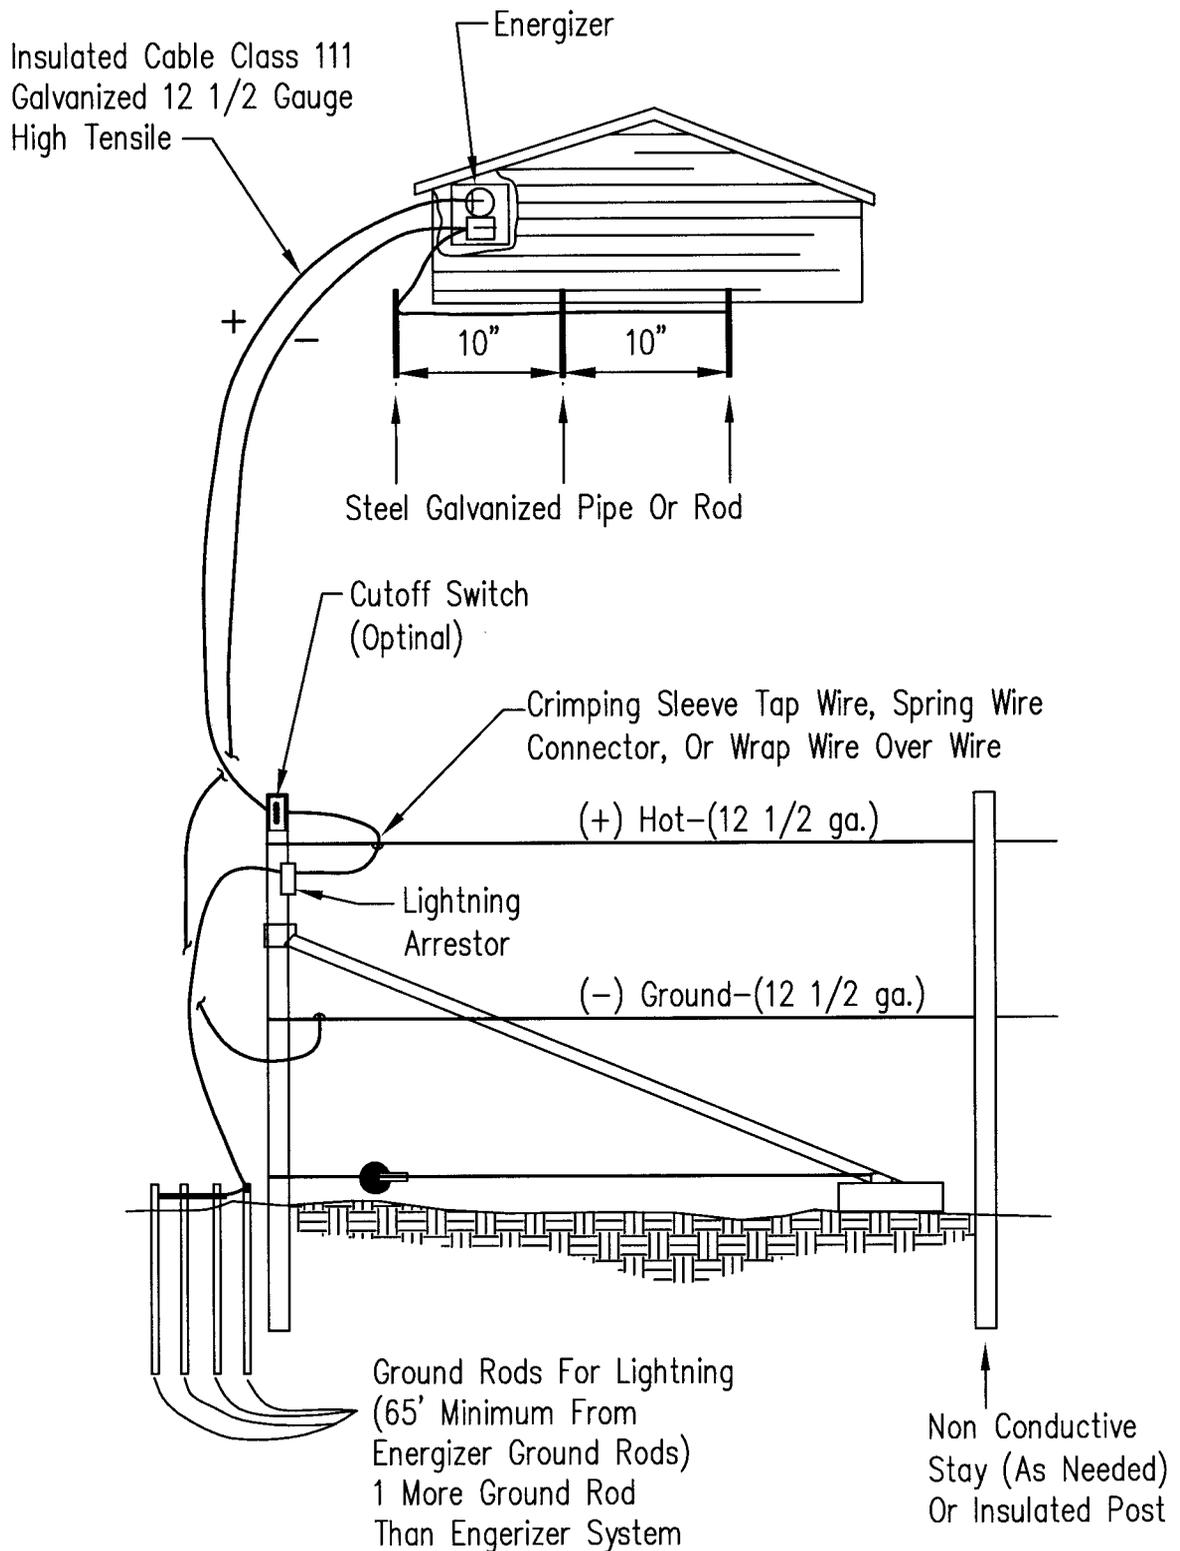

REFERENCE
 Project _____
 Designed _____ Date _____
 Checked _____ Date _____
 Approved _____ Date _____



STANDARD DWG. NO.
IL-813
 SHEET 1 OF 1
 DATE 7-02