


# ENERGIZER TO ELECTRIC FENCE CONNECTION & GROUNDING (EARTH RETURN SYSTEM)

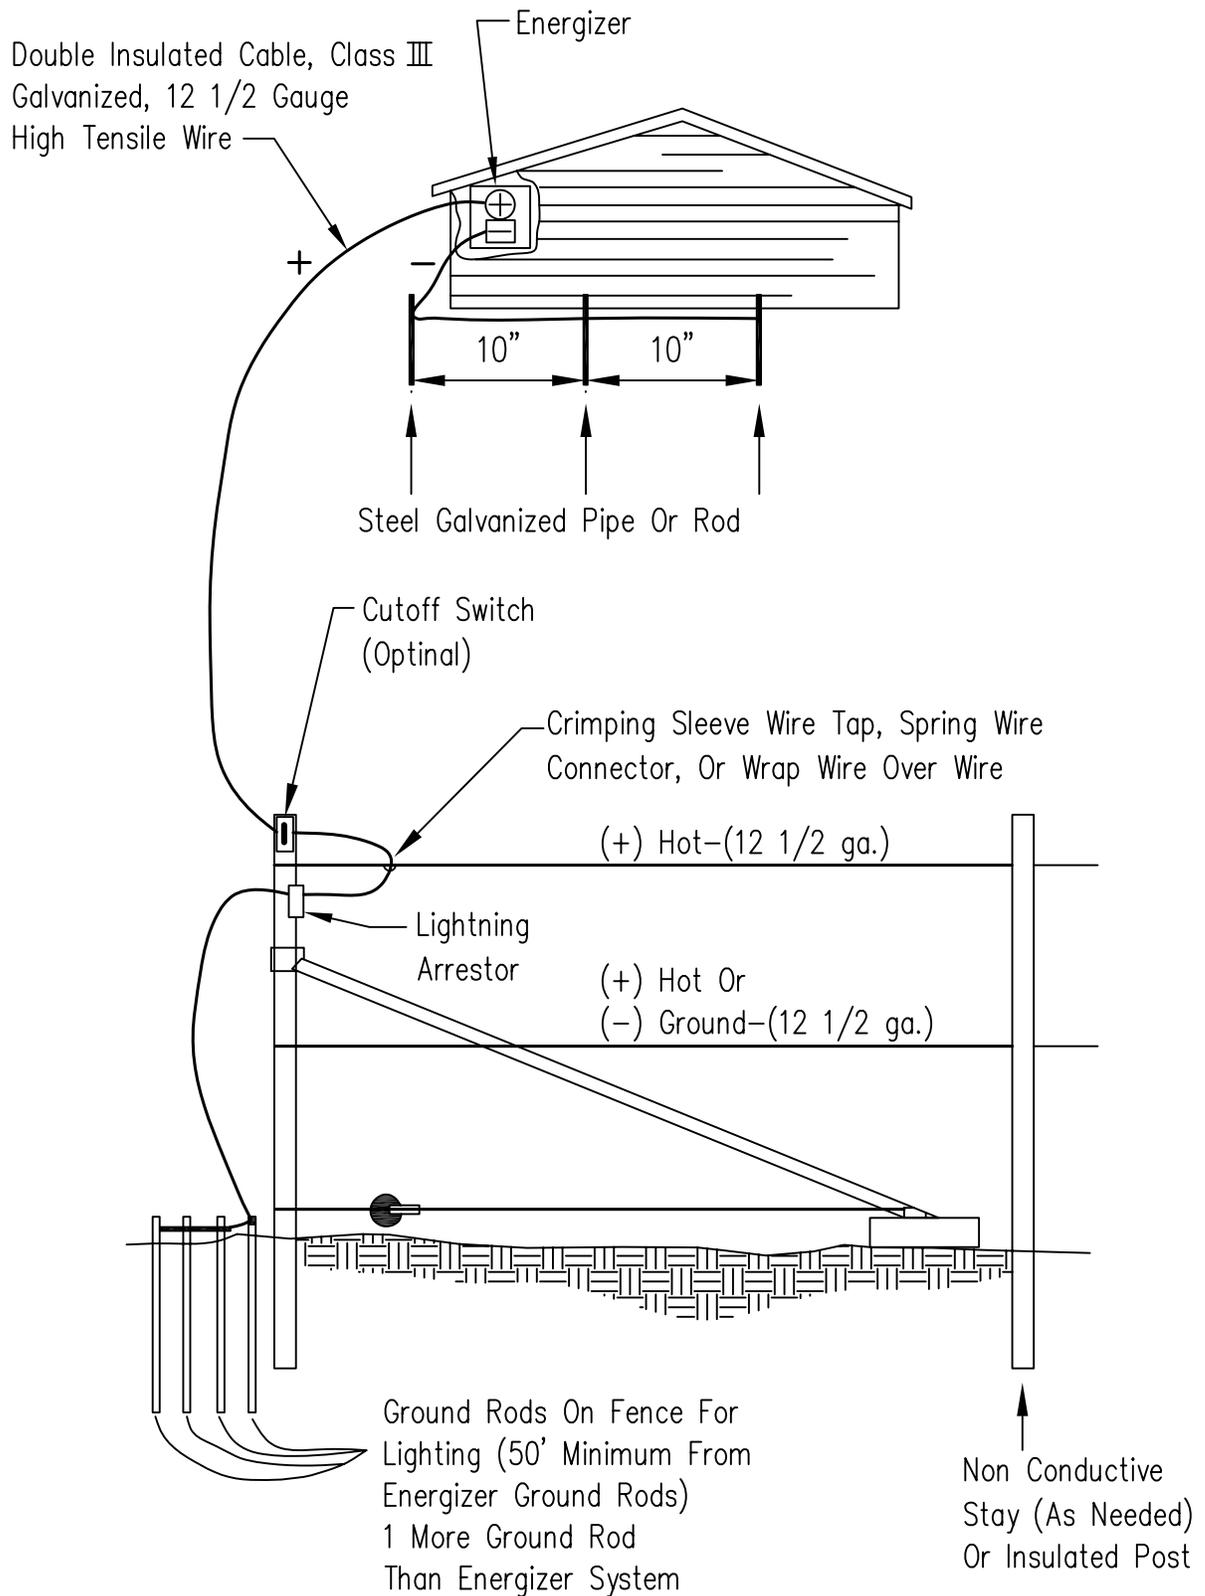

REFERENCE  
 Project \_\_\_\_\_  
 Designed \_\_\_\_\_ Date \_\_\_\_\_  
 Checked \_\_\_\_\_ Date \_\_\_\_\_  
 Approved \_\_\_\_\_ Date \_\_\_\_\_



STANDARD DWG. NO.  
**IL-813B**  
 SHEET 1 OF 1  
 DATE 12-06