


**Dig Safely.  
New York**  
www.digsafelynewyork.org  
**800-962-7962**

- Call Before You Dig
- Wait The Required Time
- Confirm Utility Response
- Respect the Marks
- Dig With Care

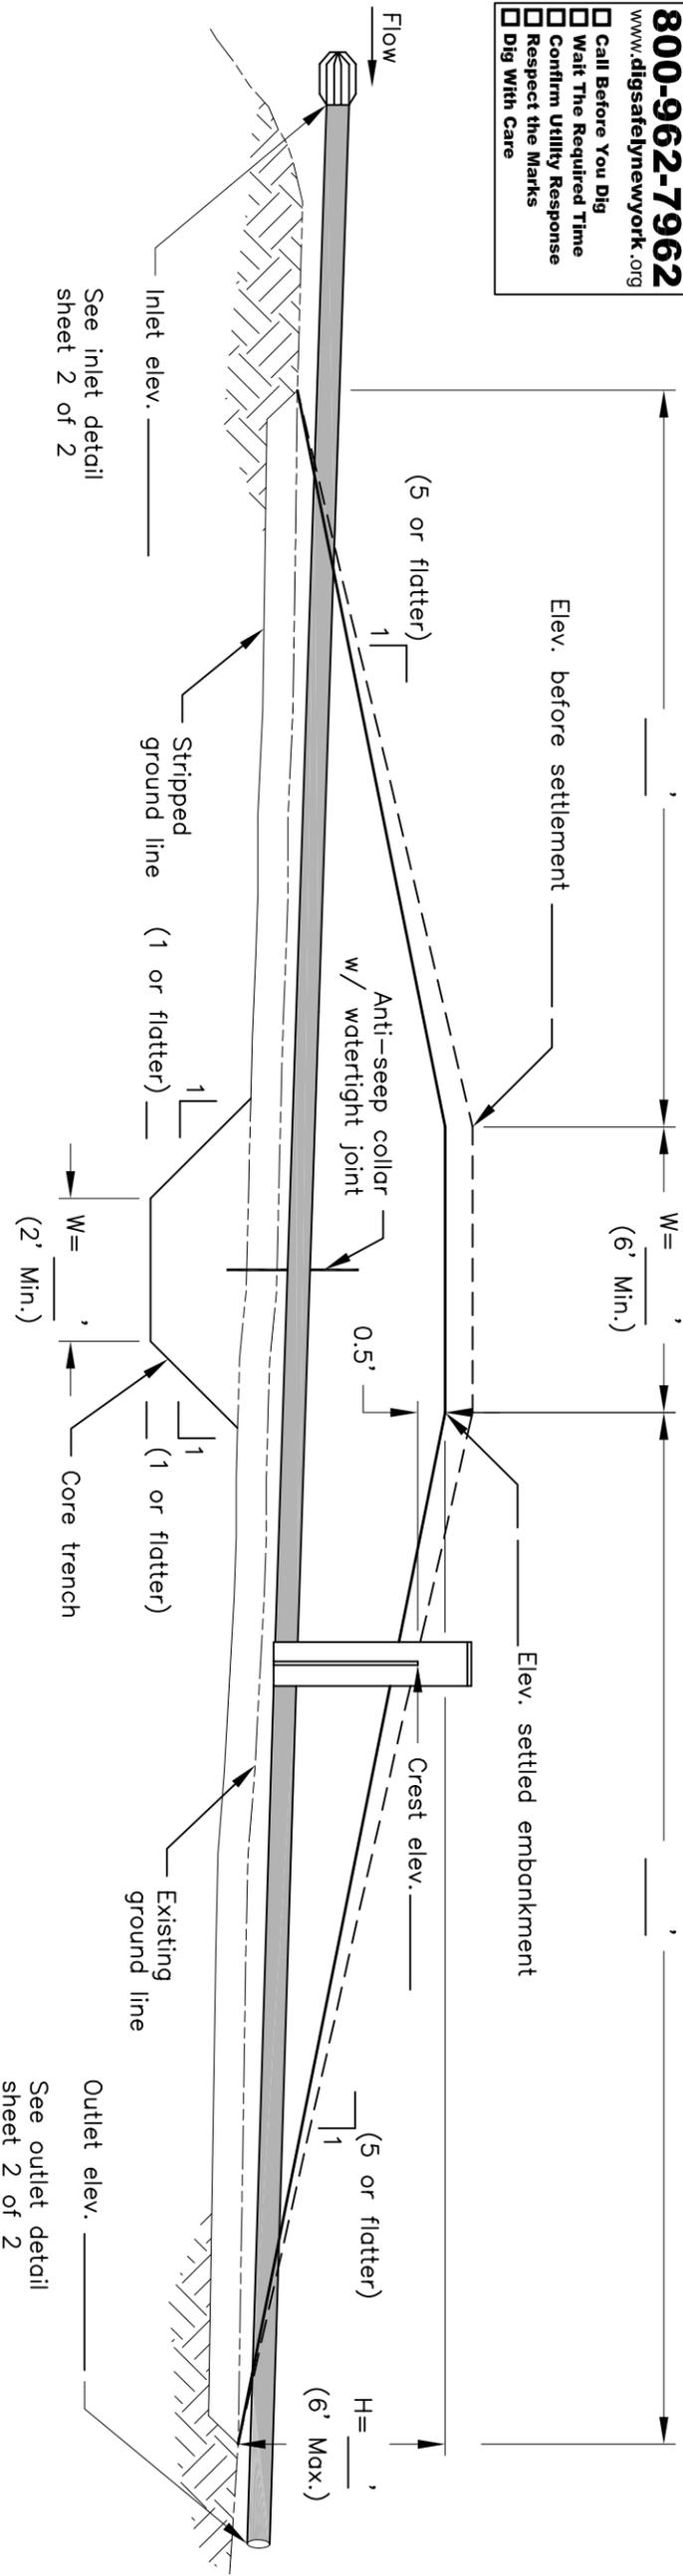

**TYPICAL CROSS-SECTION**

B.M. Elev. \_\_\_\_\_  
B.M. Desc. \_\_\_\_\_

**NOT TO SCALE**

**REVISIONS**

Date Revised	Item(s) Revised	Revised by	Approved by

Date	
Designed	_____
Drawn	_____
Checked	_____
Approved	_____
Title	_____

**WETLAND ENHANCEMENT - 659  
LOW EMBANKMENT - TYPE A**



**PLAN VIEW**