




TYPICAL CROSS-SECTION OF AUXILIARY SPILLWAY
AT CENTER LINE OF EMBANKMENT (A-A)

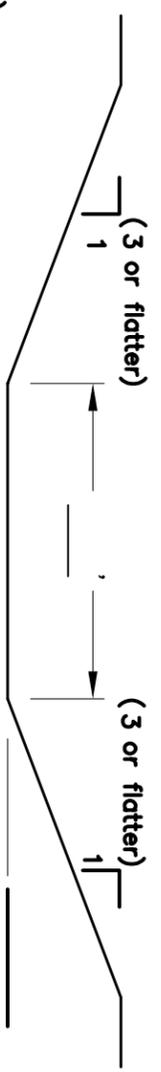

TYPICAL CROSS-SECTION OF AUXILIARY SPILLWAY
AT LEVEL CONTROL SECTION (C-C)

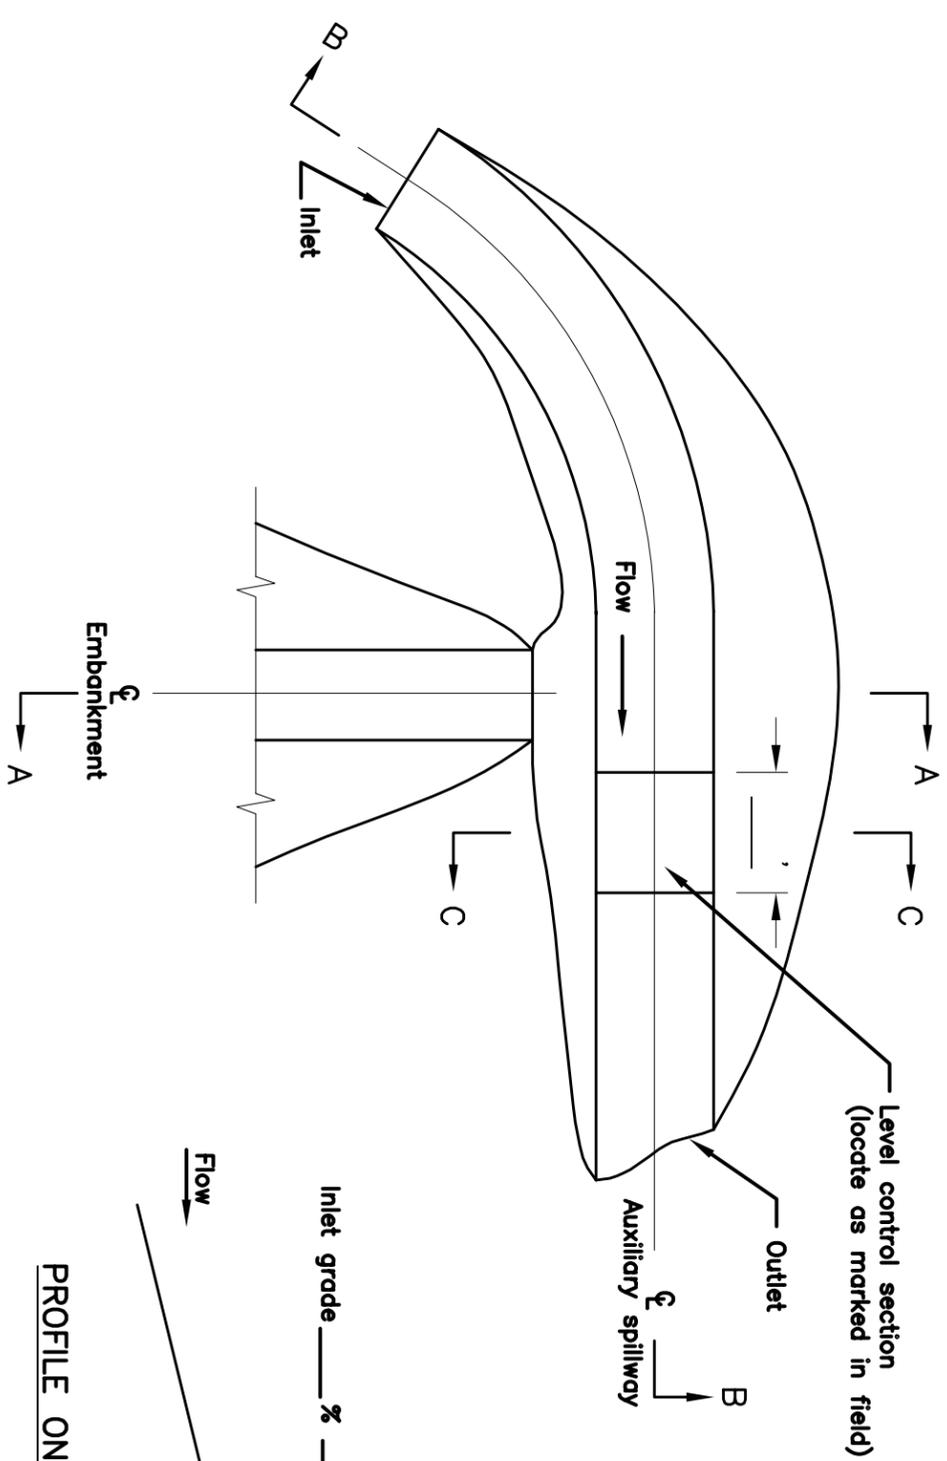

PLAN VIEW

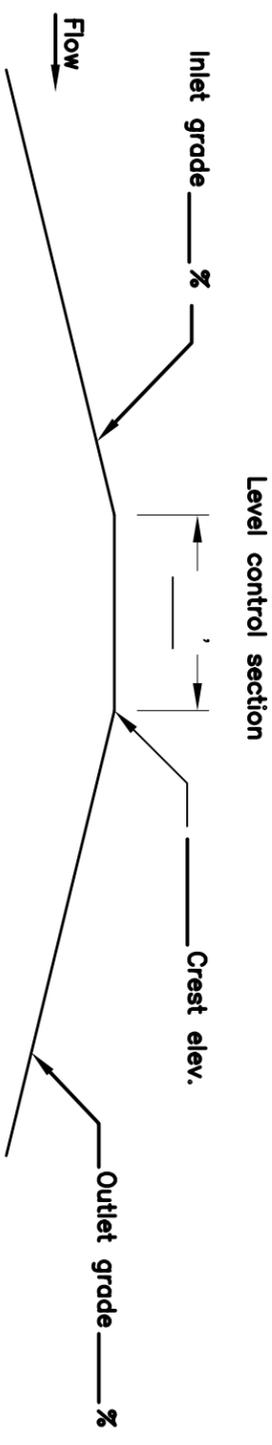

PROFILE ON CENTER LINE OF AUXILIARY SPILLWAY (B-B)

NOT TO SCALE

REVISIONS

Date Revised	Item(s) Revised	Revised by	Approved by

Date	
Designed	_____
Drawn	_____
Checked	_____
Approved	_____
Title	_____

WETLAND ENHANCEMENT - 659
LOW EMBANKMENT - TYPE B



VEGETATED AUXILIARY SPILLWAY DETAILS