



MAXIMUM CROSS SECTION OF DAM

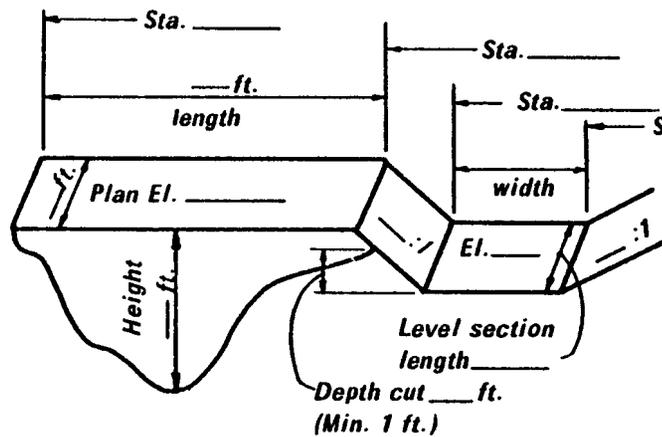

SKETCH OF DAM

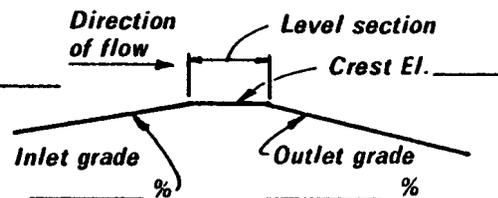

PROFILE ON CENTER LINE OF EMERGENCY SPILLWAY

Construction and Materials Specifications:

---

---


---

---

---

---

LOCATION MAP

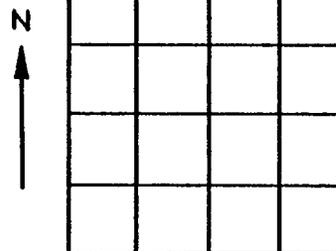

Sec. \_\_\_\_\_, T. \_\_\_\_\_ N., R. \_\_\_\_\_  
B.M. Elevation \_\_\_\_\_  
B.M. Description \_\_\_\_\_

Cost shared by \_\_\_\_\_ No. \_\_\_\_\_

Reported as \_\_\_\_\_

---

---

---

---


U. S. DEPARTMENT OF AGRICULTURE  
SOIL CONSERVATION SERVICE

DATA SHEET  
FOR DAMS

Sheet No. \_\_\_\_\_ of \_\_\_\_\_  
Drawing No. \_\_\_\_\_

TABLE OF QUANTITIES

ITEM	UNIT	QUANTITY
Embankment	Cu.Yd.	
Embankment - Cutoff Trench	Cu.Yd.	
Excavation - Spillway	Cu.Yd.	
Fence	Rods	

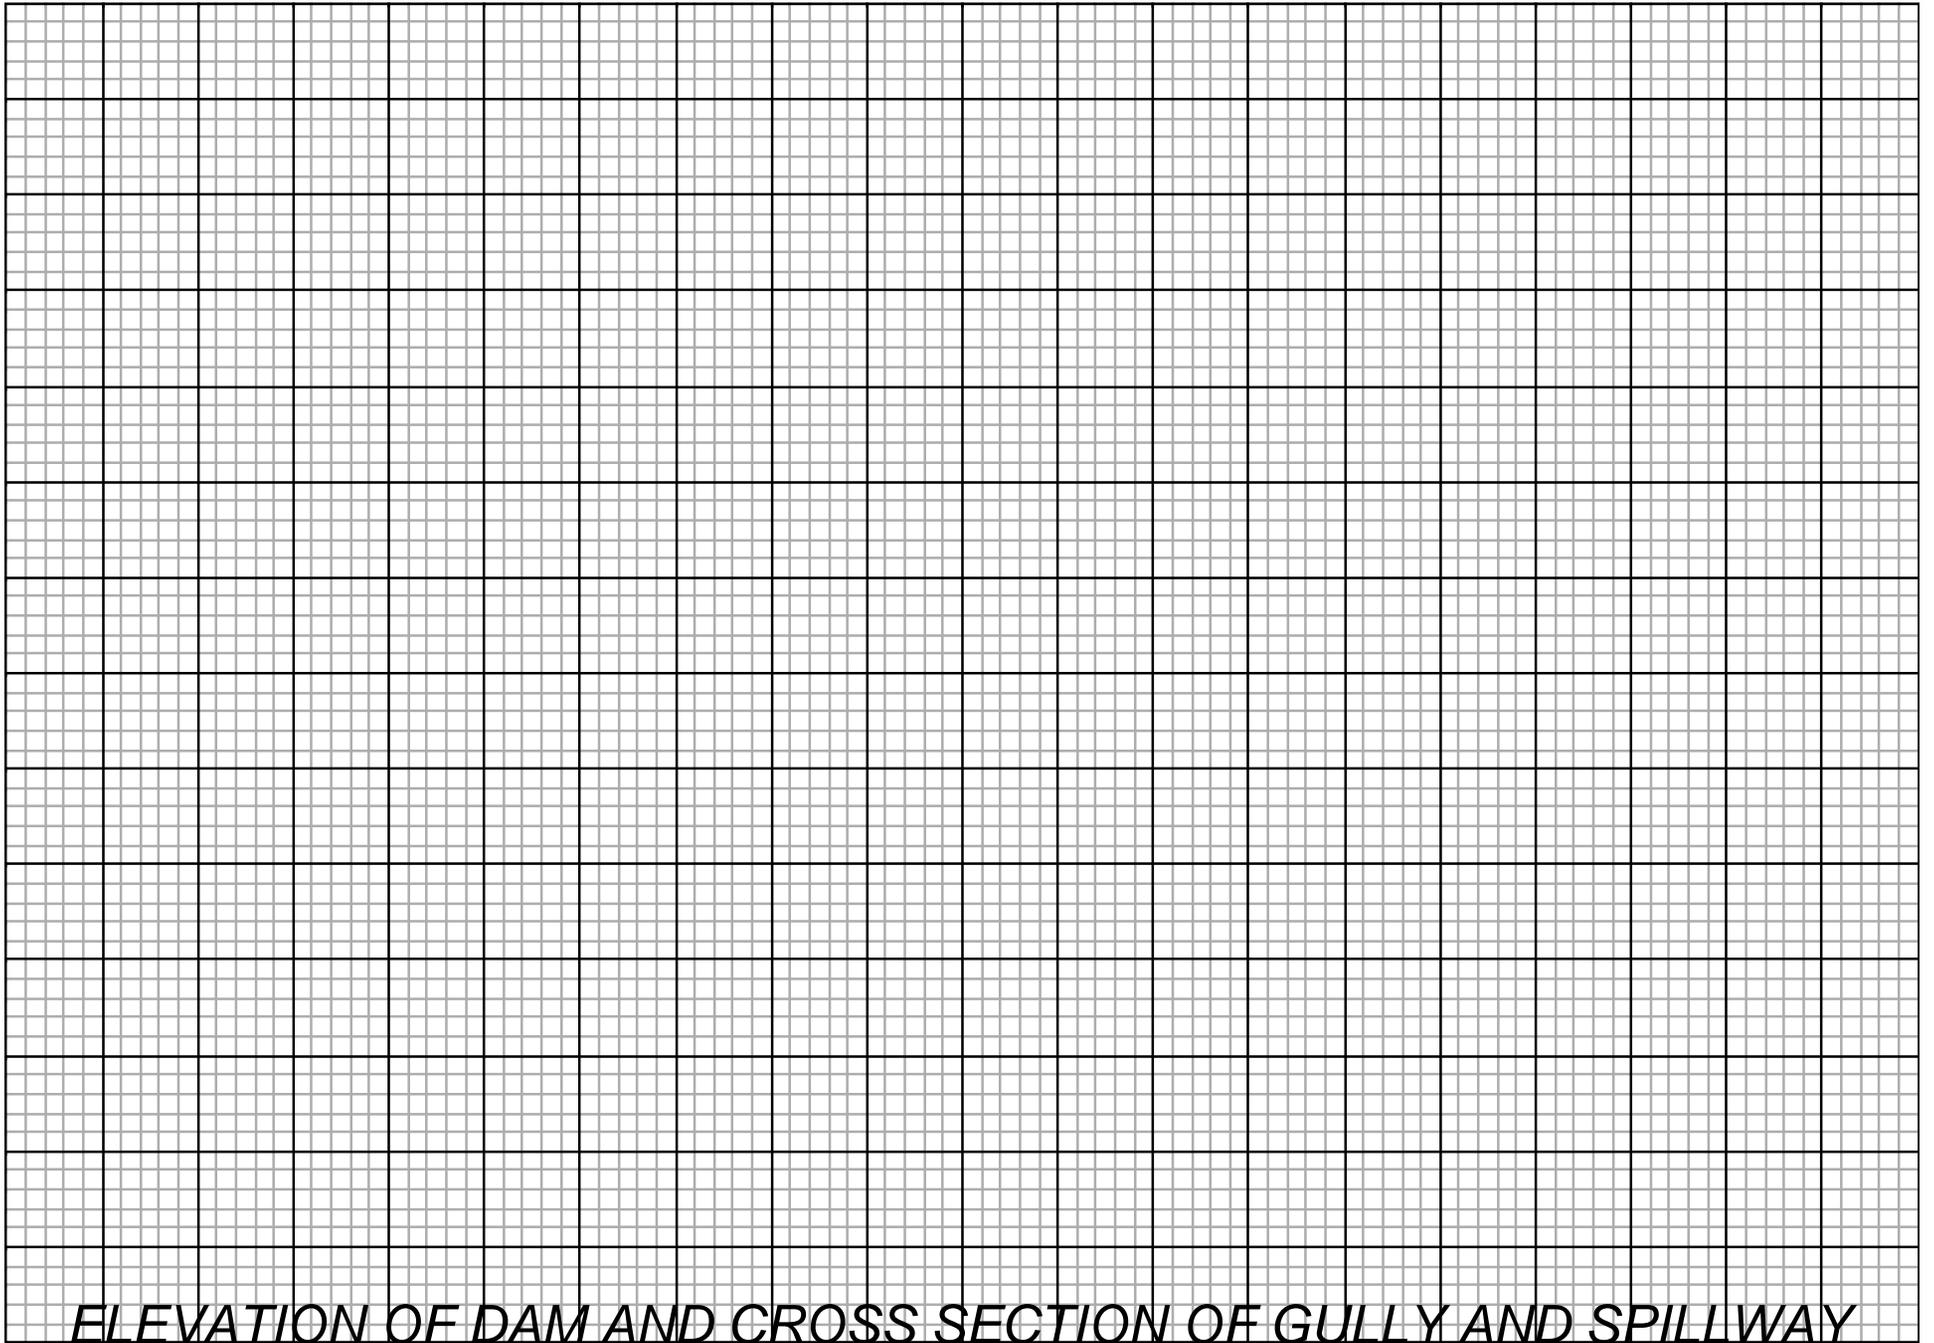

*ELEVATION OF DAM AND CROSS SECTION OF GULLY AND SPILLWAY*