




LINE & CORNER OR END BRACE DETAIL

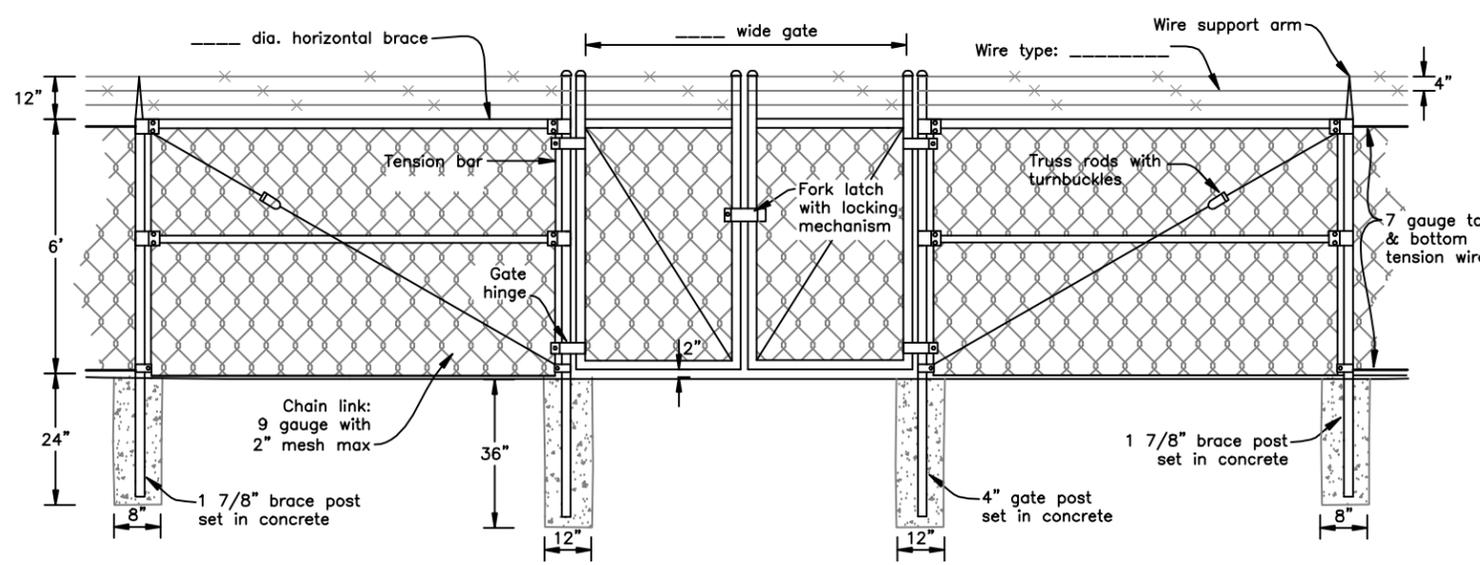


DOUBLE LEAF GATE DETAIL

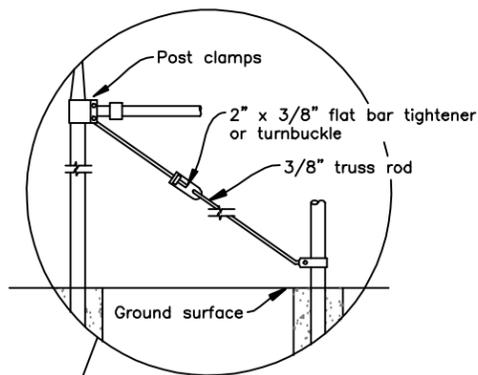

TRUSS ROD DETAIL

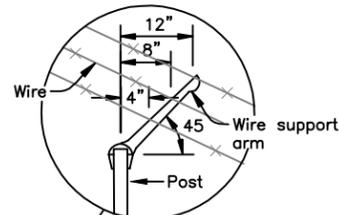

3 STRAND WIRE DETAIL

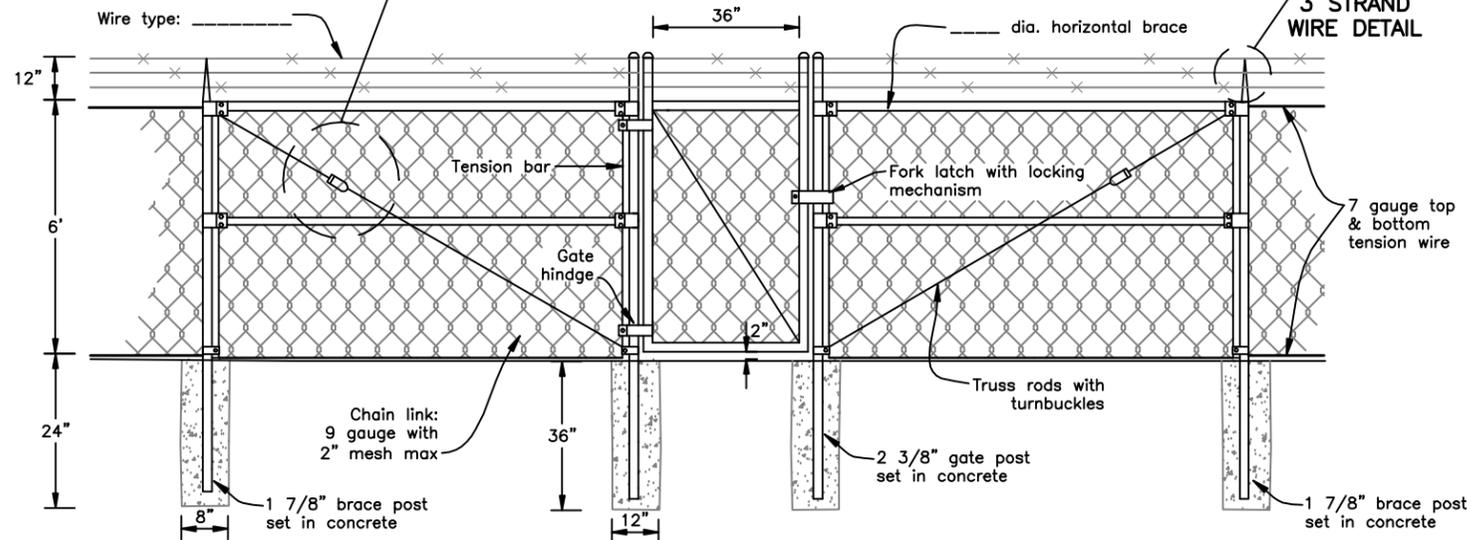

SINGLE LEAF GATE DETAIL

Fence Design:	Planned	Installed				
Total Length						
Line Posts:						
Number of Line Posts						
Buried Depth						
Distance Between Posts						
Posts:	Corner	Gate	Brace	Corner	Gate	Brace
Number of:						
Walk Through Gate Post Size						
Equipment Gate Post Size						
Corner & Brace Post Size		XXXX			XXXX	
Buried Depth:						
Horizontal Brace length/size						
Cubic Yards of Concrete						
Wire:						
Mesh wire size						
Mesh wire gauge						
Tension wire length						
Number of turnbuckles						
Number of truss rods						
Top Wire(s):						
Type						
Gauge						
Number of rolls @ ___ per roll						
Number of Support Arms						

Notes:

Not to scale.

Standardized drawing must be adapted to specific site.

I have reviewed and approve these plans and agree to construct in accordance with them:

owner/operator _____

date _____

Job class _____

CAD FILE NAME: Chain Link.dwg
DRAWING NO.: MT-382-38
SHEET ___ OF ___

DATE: _____
DESIGNED: _____
DRAWN: Andrew Malucelli
CHECKED: _____
APPROVED: _____

CHAIN LINK FENCE DETAILS

FIELD(S): _____ CIN #: _____
OP: _____ COUNTY _____
RHODE ISLAND

