


DIVERSION CHANNEL GRADE TO INLET

LEFT LOOKING U.S. _____ FT/FT

RIGHT LOOKING U.S. _____ FT/FT

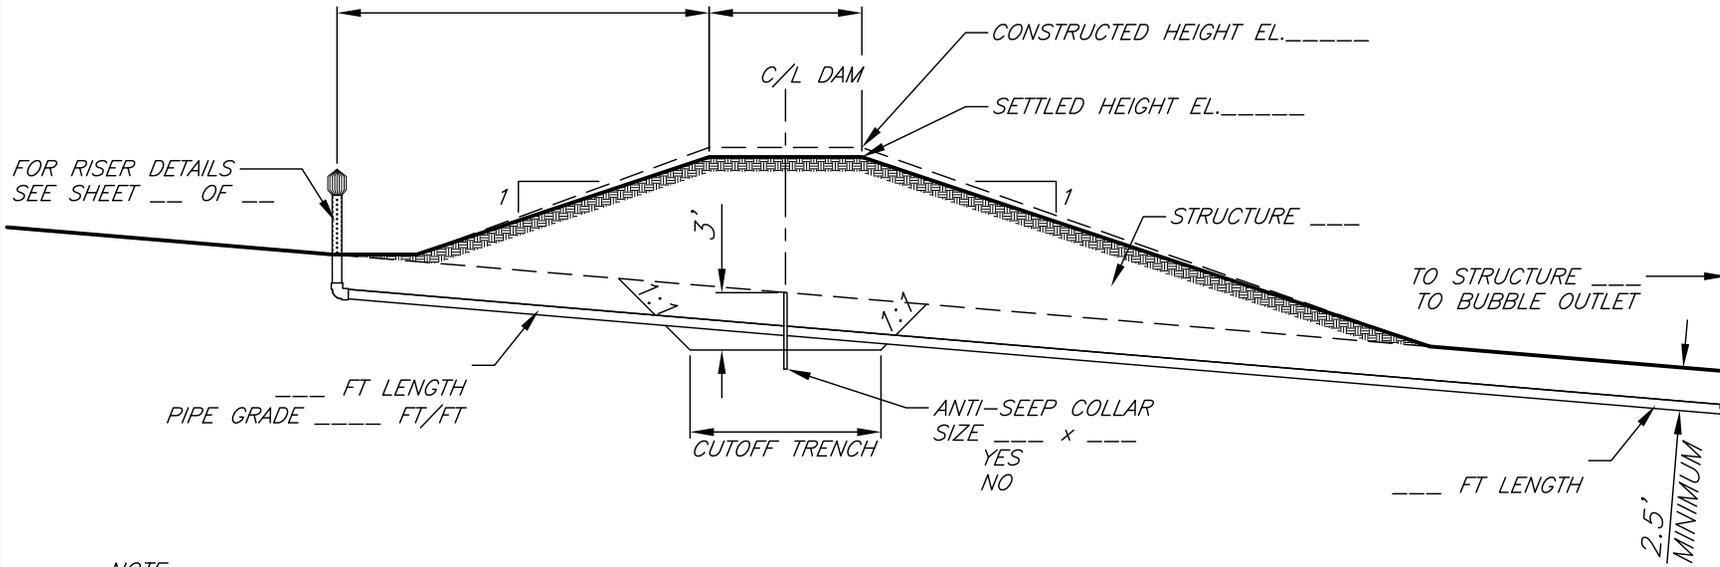

NOTE:
REFER TO POND STANDARD 378
FOR CUTOFF TRENCH

File Name	_____
Drawing Name	_____
Sheet of	_____ of _____
Date	_____
Designed	_____
Drawn	_____
Checked	_____
Approved	_____

