


DIVERSION CHANNEL GRADE TO INLET  
 LEFT LOOKING U.S. \_\_\_\_\_ FT/FT  
 RIGHT LOOKING U.S. \_\_\_\_\_ FT/FT

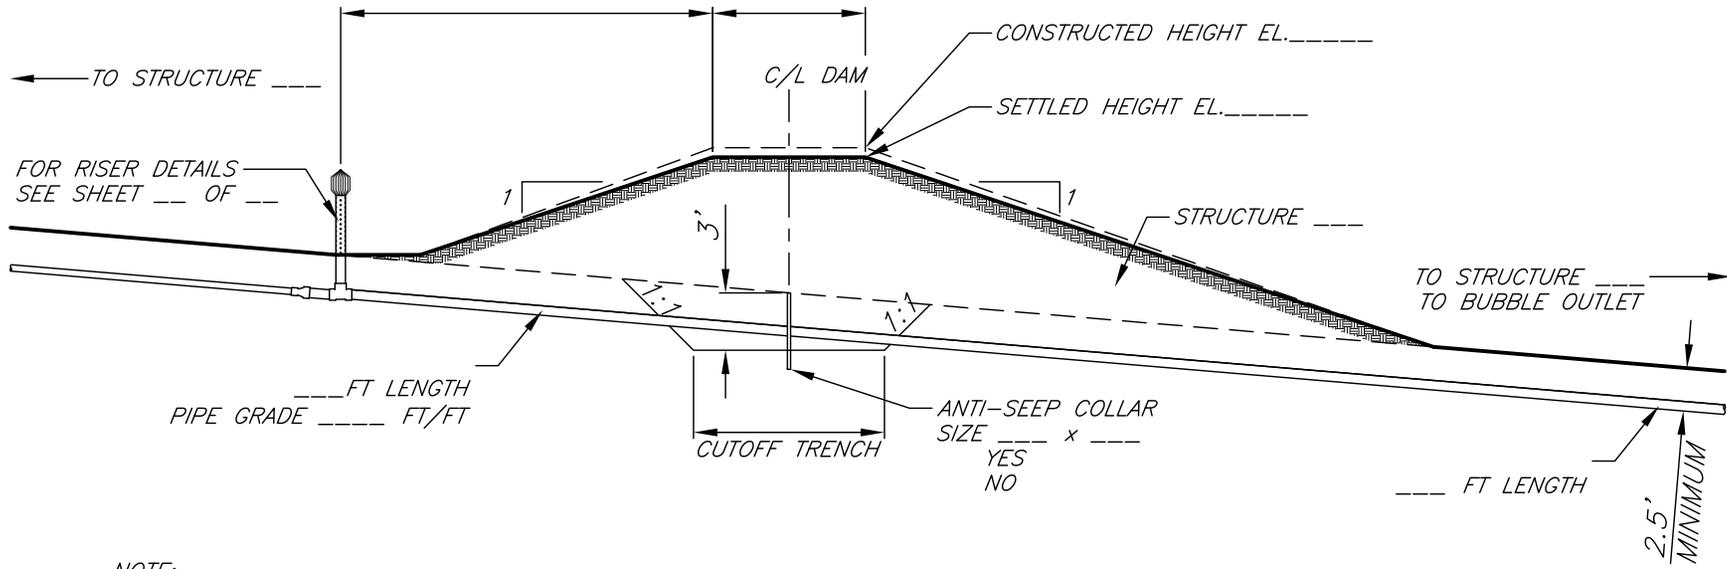

NOTE:  
 REFER TO POND STANDARD 378  
 FOR CUTOFF TRENCH

File Name _____	Designed _____	Date _____
Drawing Name _____	Drawn _____	_____
Sheet _____ of _____	Checked _____	_____
	Approved _____	_____