


DIVERSION CHANNEL GRADE TO INLET  
 LEFT LOOKING U.S. \_\_\_\_\_ FT/FT  
 RIGHT LOOKING U.S. \_\_\_\_\_ FT/FT

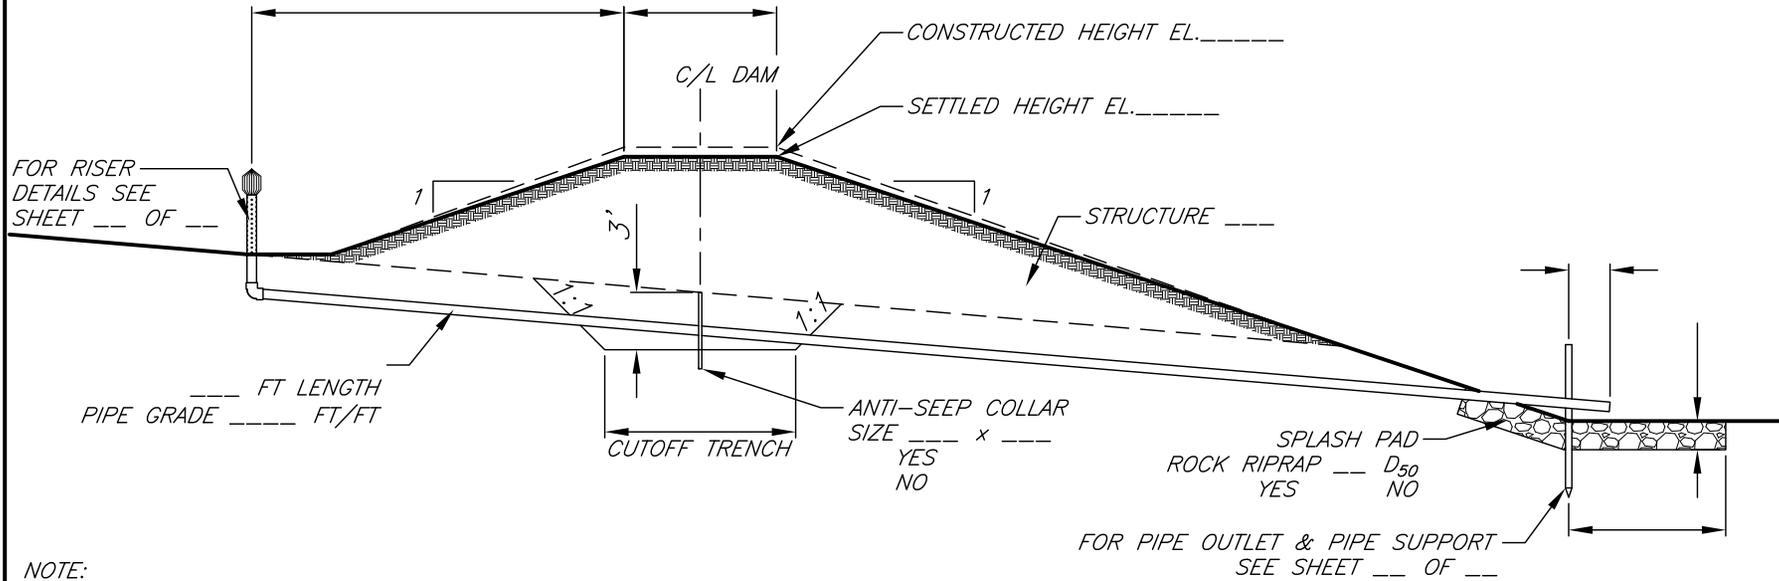

NOTE:  
 REFER TO POND STANDARD 378  
 FOR CUTOFF TRENCH

File Name	Designed _____	Date
Drawing Name	Drawn _____	
Sheet of	Checked _____	
	Approved _____	