


DIVERSION CHANNEL GRADE TO INLET  
 LEFT LOOKING U.S. \_\_\_\_\_ FT/FT  
 RIGHT LOOKING U.S. \_\_\_\_\_ FT/FT

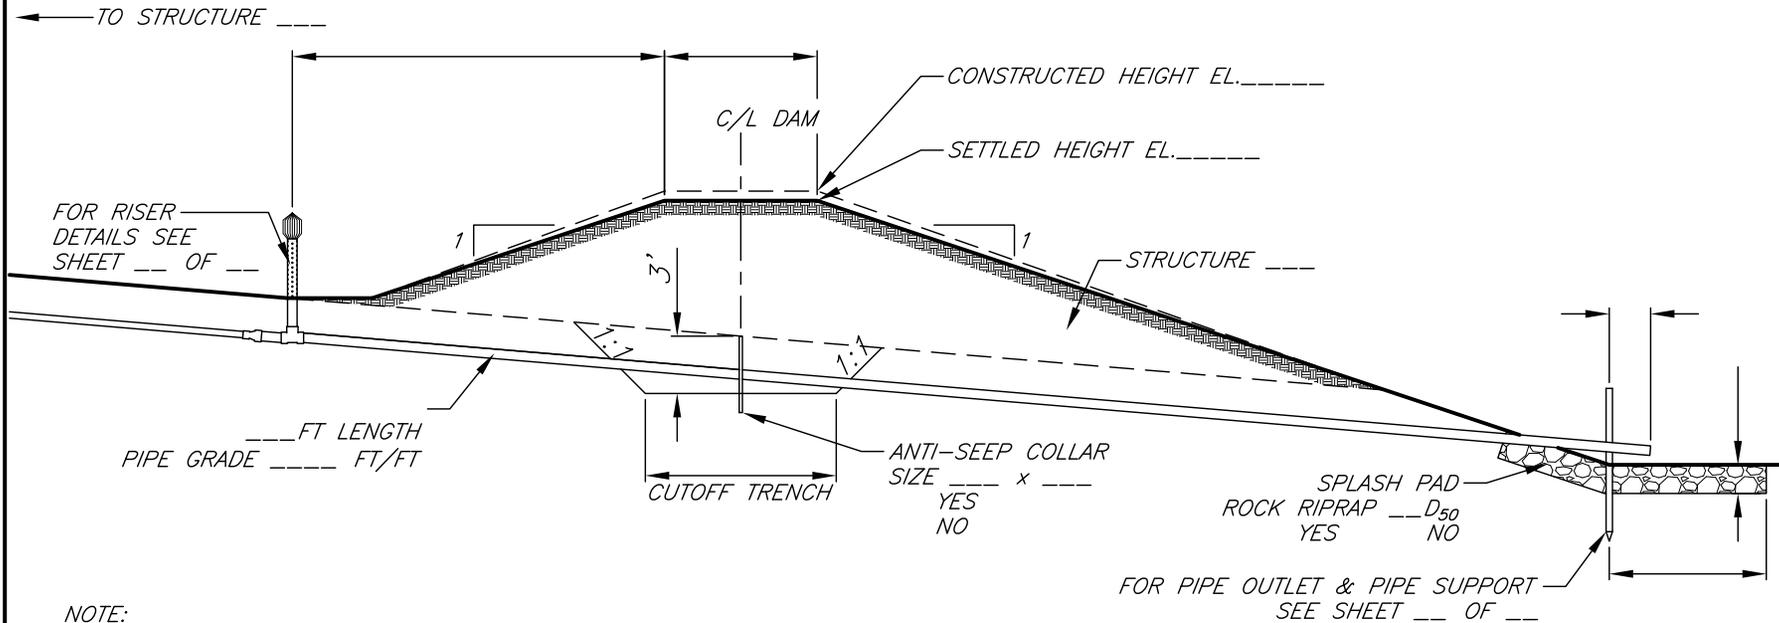

NOTE:  
 REFER TO POND STANDARD 378  
 FOR CUTOFF TRENCH

File Name	_____
Drawing Name	_____
Sheet	_____ of _____
Date	_____
Designed	_____
Drawn	_____
Checked	_____
Approved	_____

