


**3-POST CORNER WITH DEADMAN**

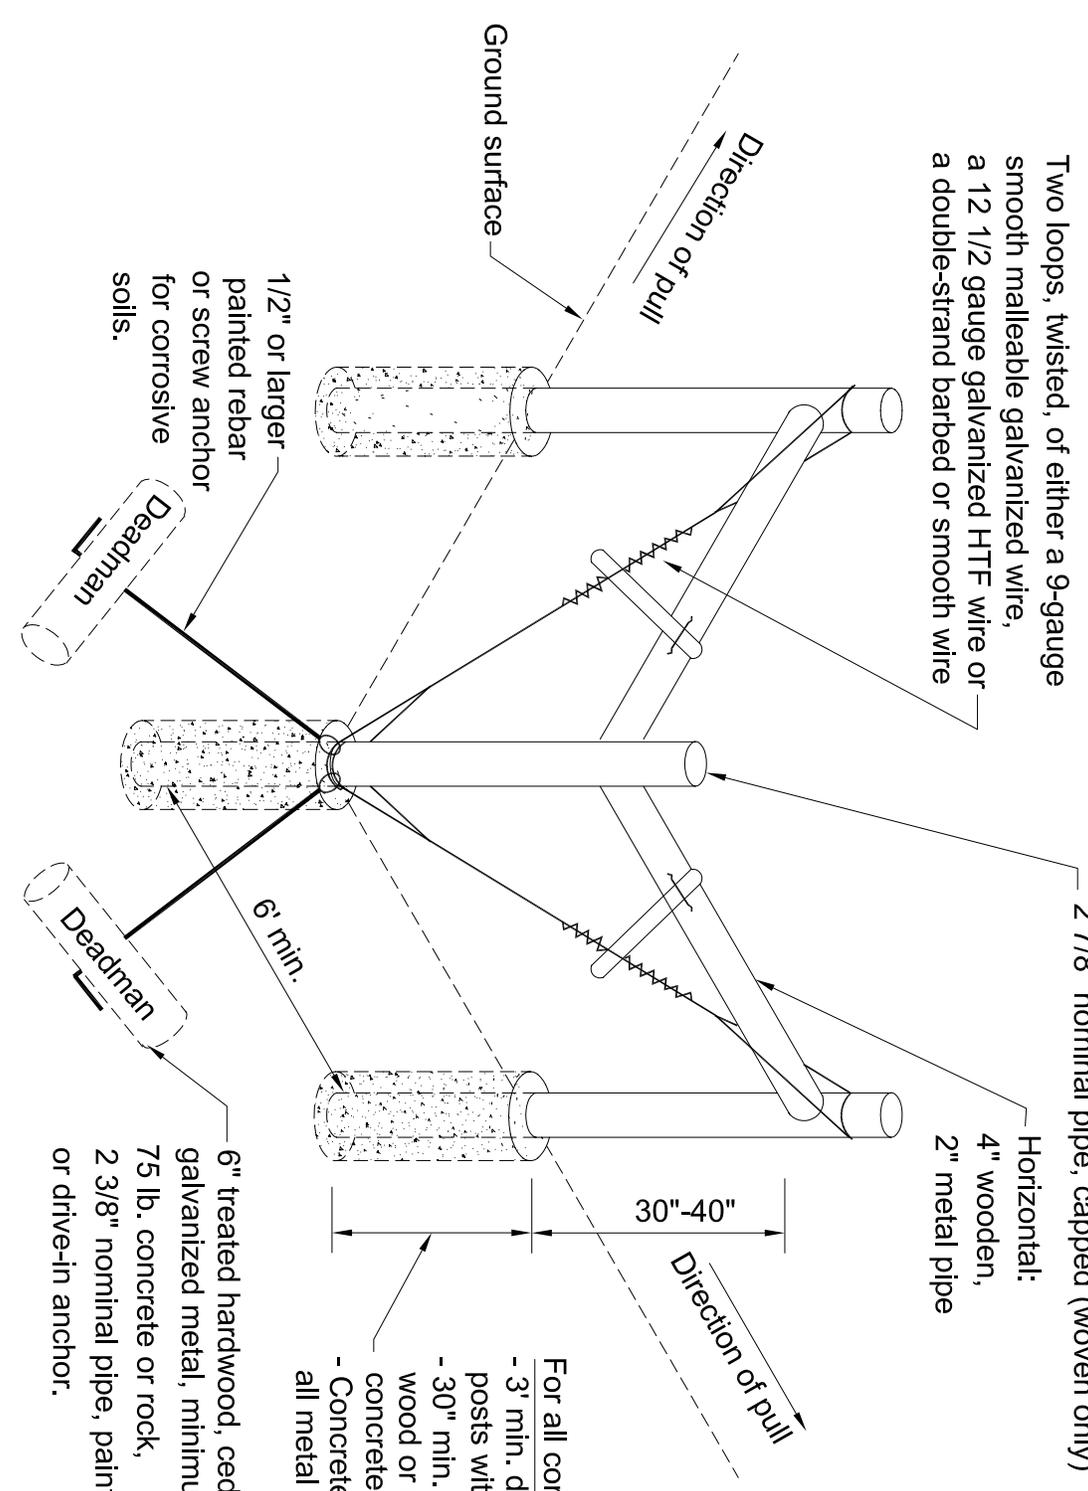

**For all corner or pull posts:**  
 - 3' min. depth if using wood posts without concrete.  
 - 30" min. depth if using wood or metal posts with concrete in 12" dia. hole.  
 - Concrete shall be used with all metal posts.