

Not to Scale

Legend




5/8" Drip Tape (675')

(12" Emitter Spacing (.40 Gpm/100ft))


1/2" Poly Hose (30')

Walkways

Control/Filter

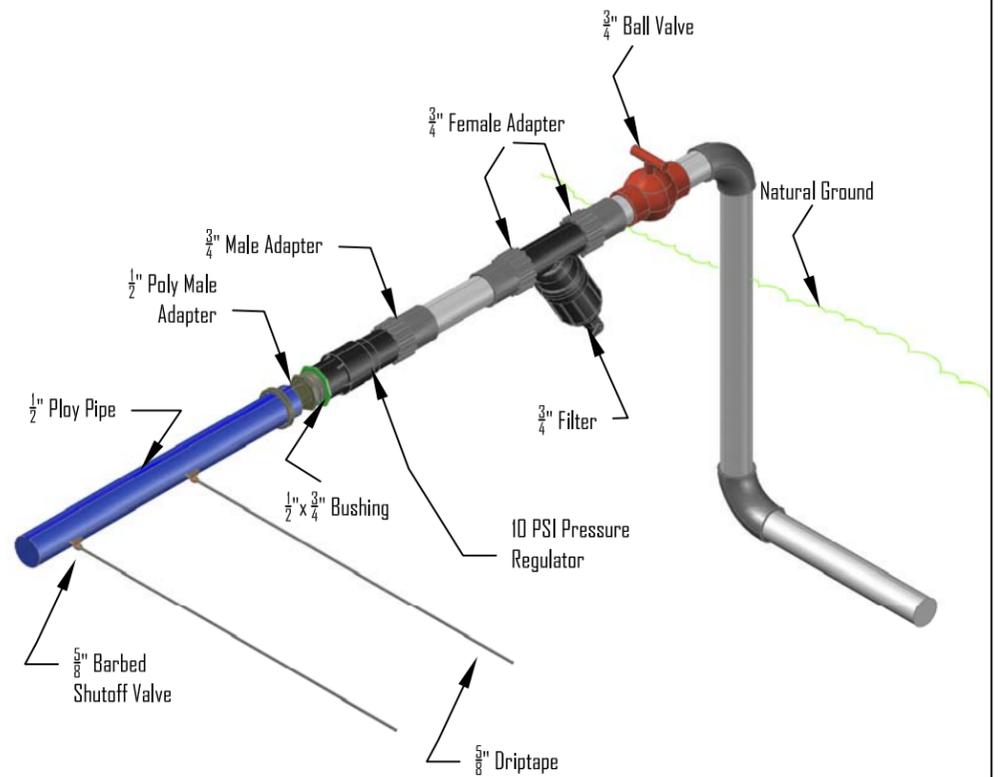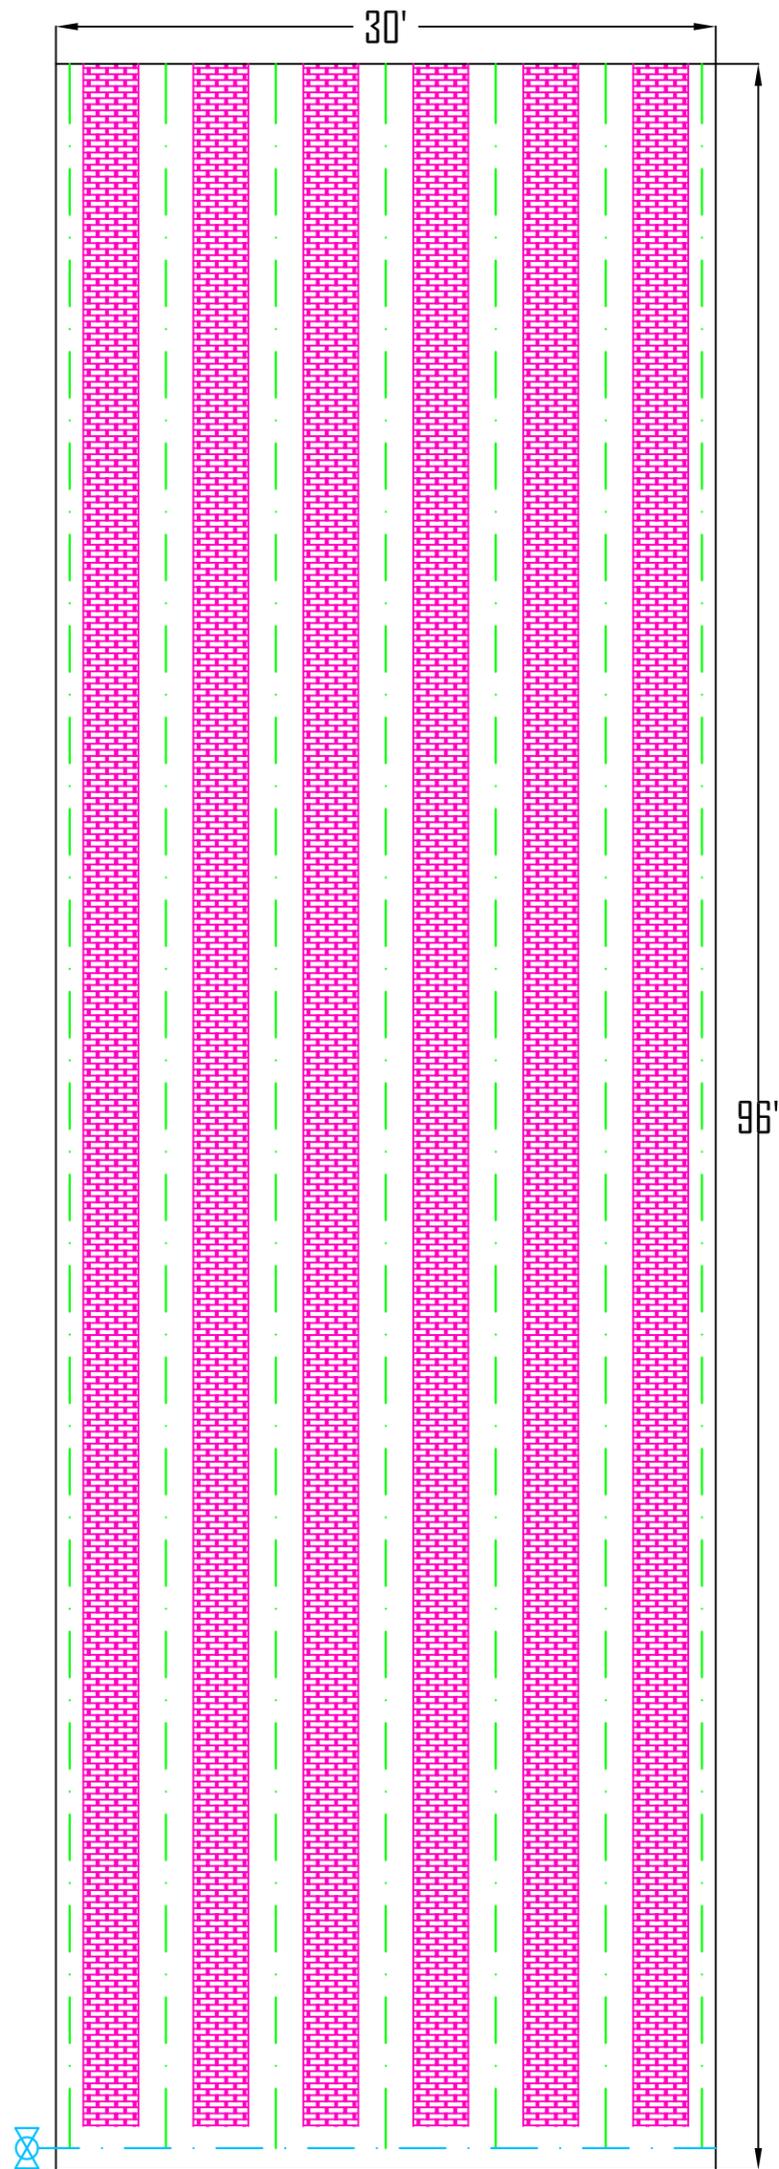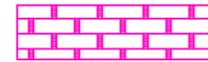

Control/Filter Diagram

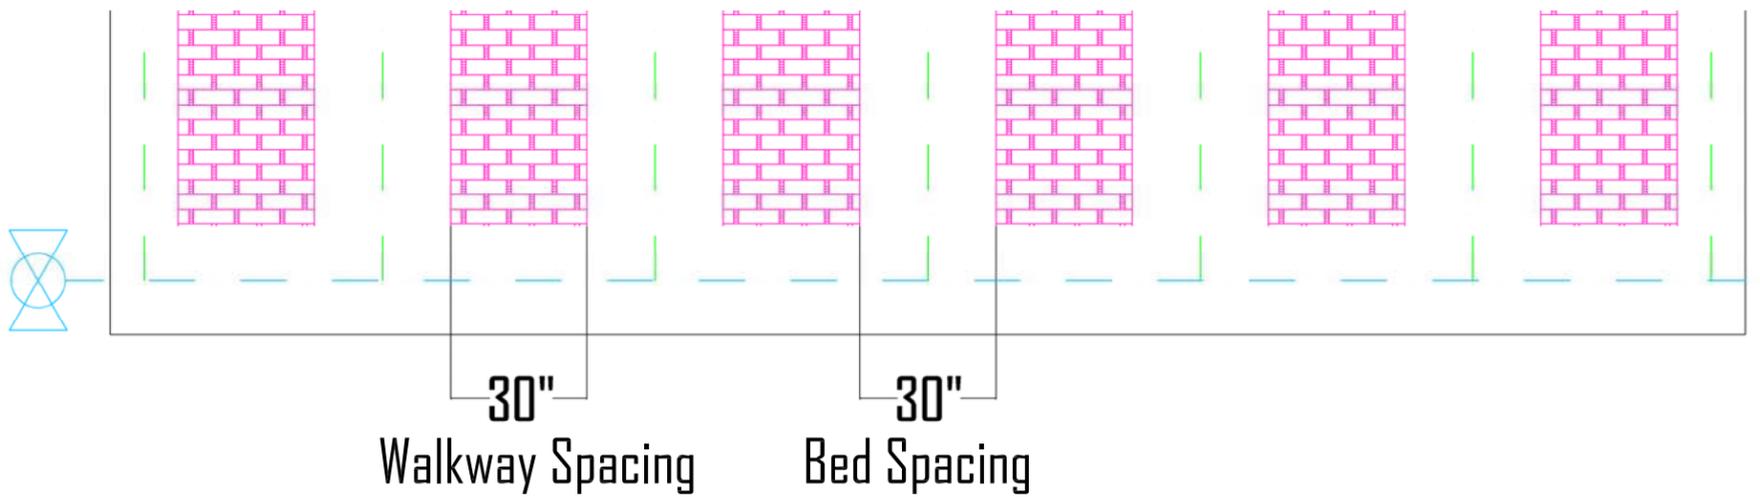

Walkways and Beds Detail