



NOTE:
 SUPPORT POSTS ---" X ---" FULL CUT
 STEEL TRUSS INFORMATION
 INSIDE POST TO INSIDE POST ---"
 CENTER LINE TO CENTER LINE POST ---"
 OUTSIDE TO OUTSIDE POST ---"
 TRUSS POST SEAT BRACE ---"
 EVE OVERHANG FROM OUTSIDE POST ---"

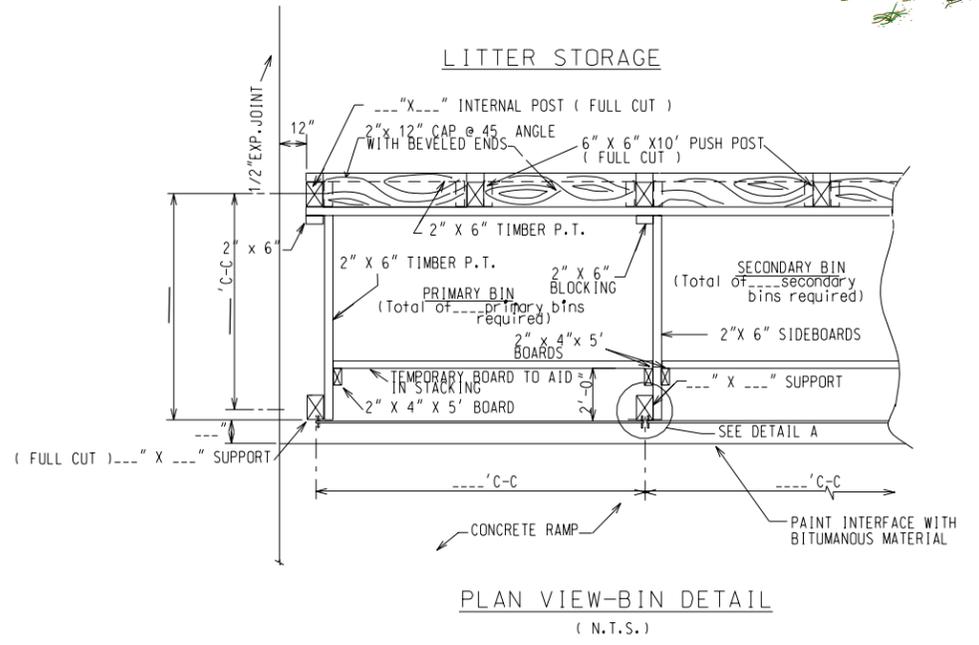

WASTE STORAGE FACILITY DEEP BIN SIDE BY SIDE COMPOST FACILITY			
STANDARD DWG. NO.	FL-313B1		
DATE	12/02	SHEET	OF

REVISIONS		
DATE	APPROVED	TITLE

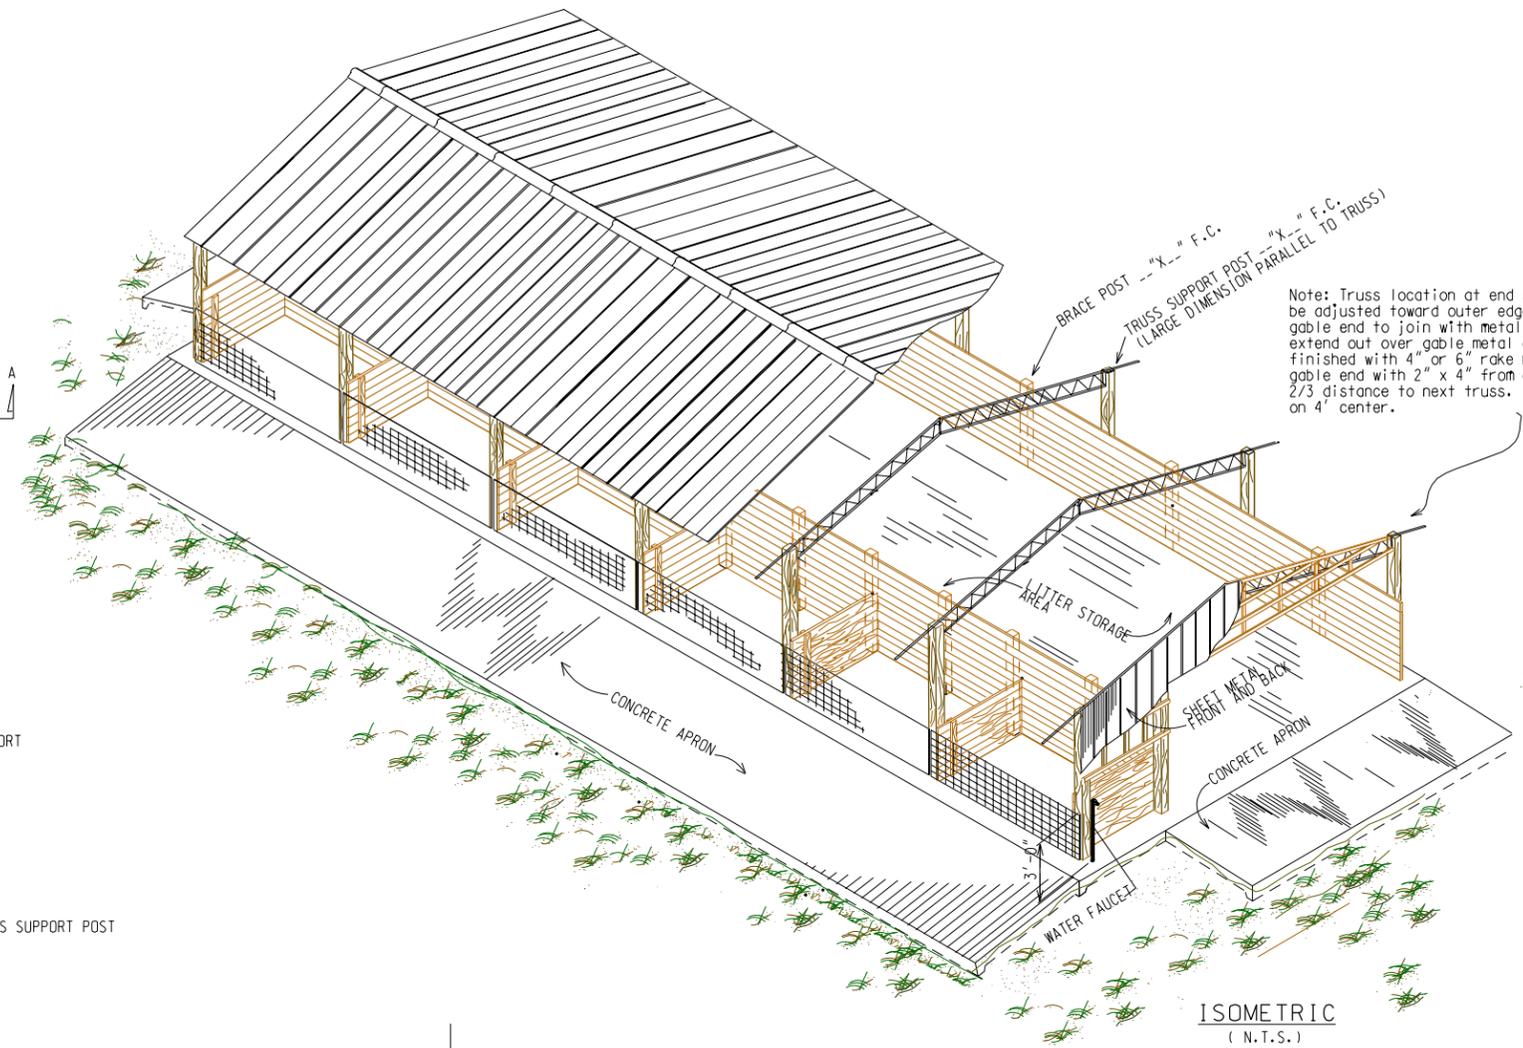