

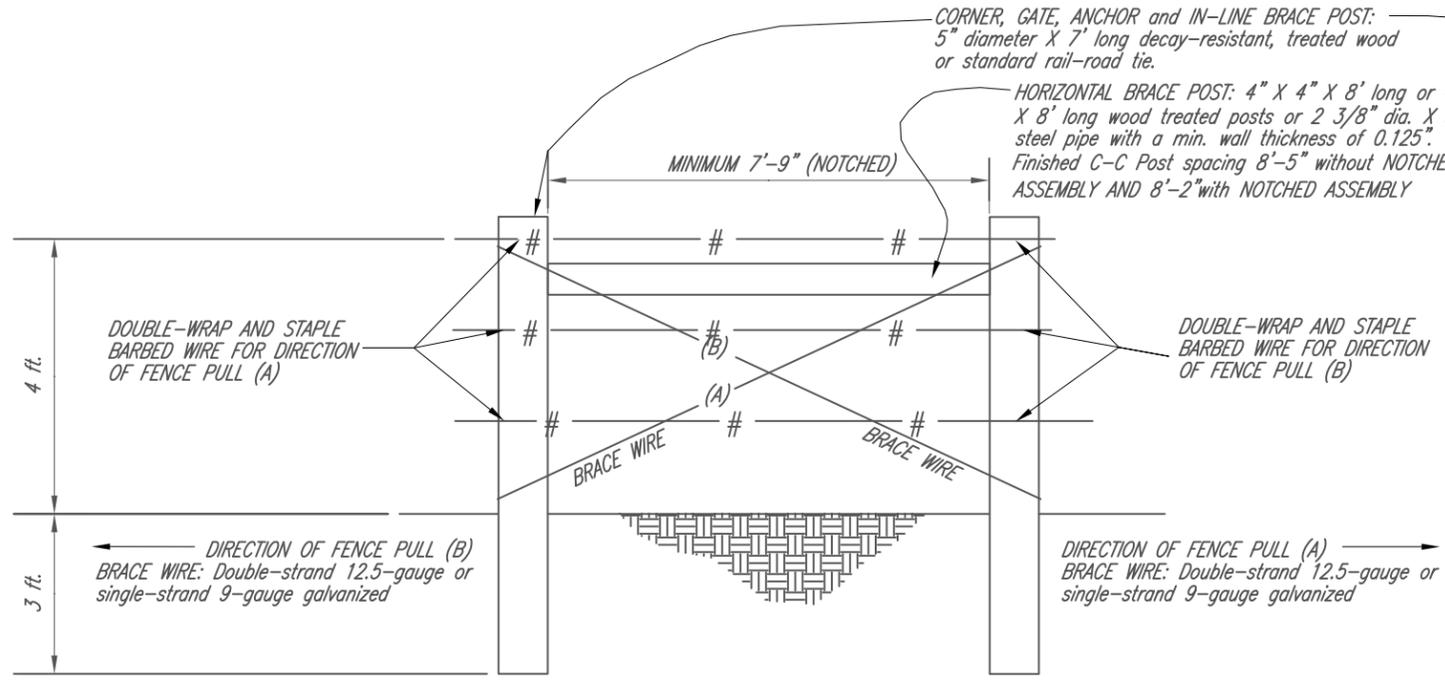


LINE POSTS: Posts can be either Wood or Steel.
 Wood posts shall be nominal 3" diameter X 6 ft. long.
 Decay-susceptible wood must be treated for below-ground application.
 Steel posts shall be a minimum length of 5.5 ft. and weigh 1.25 lbs./ft. excluding the anchor plate.
 Anchor plate must be firmly attached.


BARBED WIRE: Double-strand galvanized 12.5-gauge with 14-gauge barbs or 15.5-gauge high-tensile strength with 16.5-gauge barbs. Barbs spaced every four to six inches.

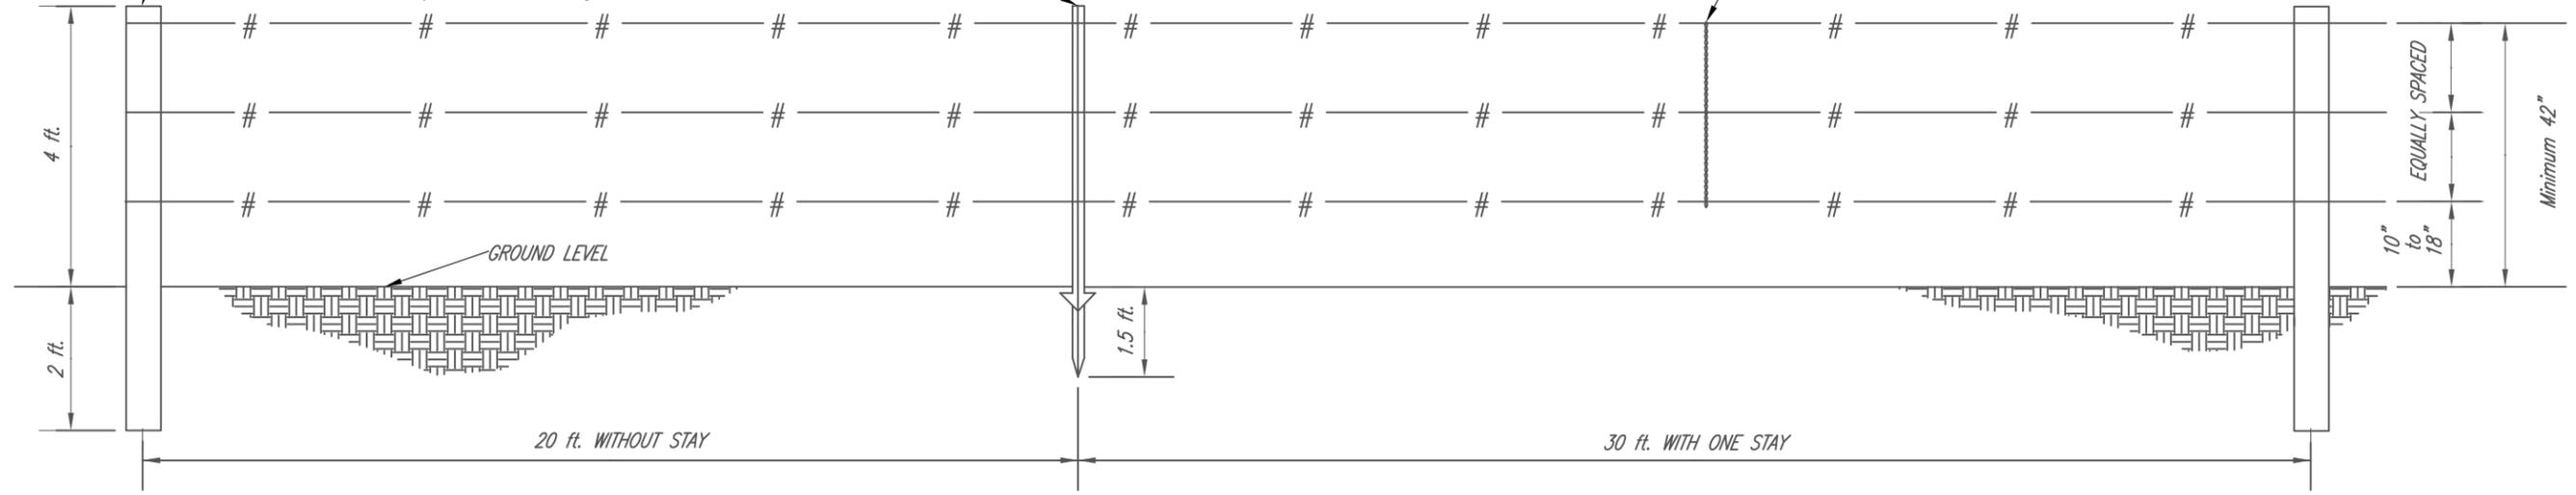


IN-LINE AND GATE BRACING

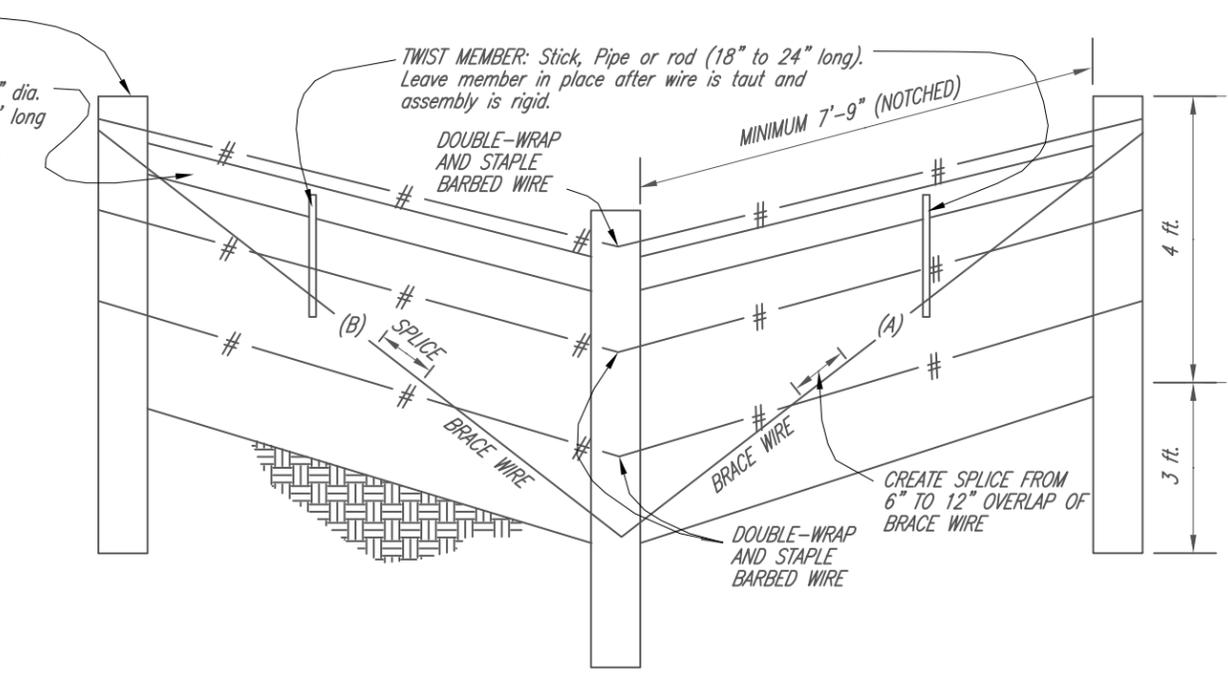

CORNER BRACING

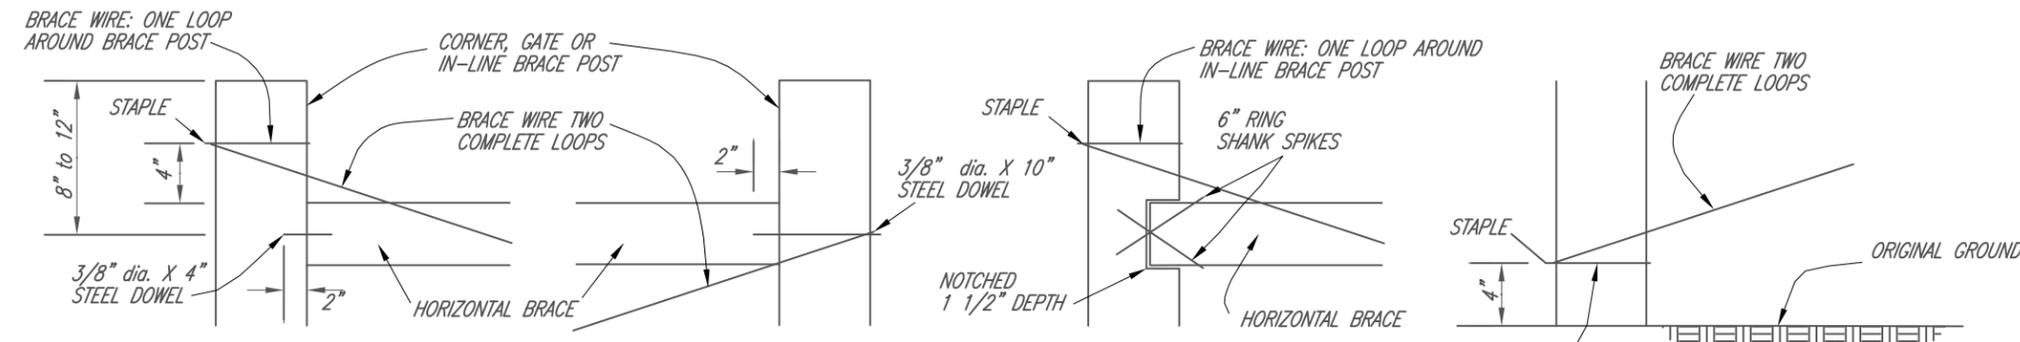

HORIZONTAL BRACE and ANCHOR ASSEMBLY W/ BRACE WIRE OPTIONS FOR SECURED ATTACHMENTS

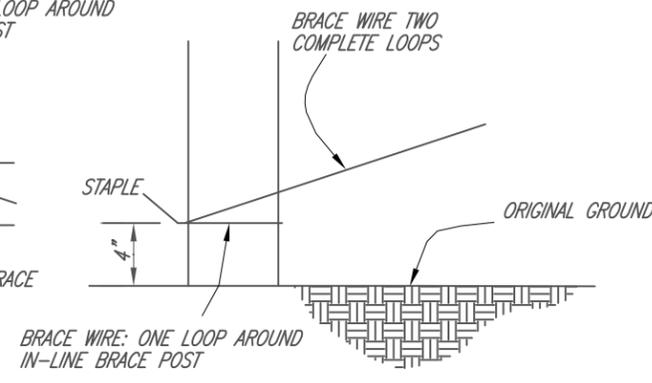

BRACING AND ANCHORING REQUIRED AT GATES, CORNERS, IN-LINE AND ANY OTHER MAJOR TURNS OR CHANGE IN BOTH HORIZONTAL AND VERTICAL DIRECTION. MAXIMUM IN-LINE BRACE SPACING 1,320 ft.

GENERAL PURPOSE FENCE Job Plan No. 19.1 Rev. 9/14

Designed _____	Date _____
Drawn _____	
Checked _____	
Approved _____	
PRODUCER _____	
SECT. _____ T. _____ R. _____ COUNTY _____	
CONSERVATION DISTRICT _____	
USDA - NRCS	
Natural Resources Conservation Service	
USDA	
File Name: GENERAL PURPOSE FENCE	
Drawing No. _____	
Sheet _____ of _____	